



NOTICE:
EVERY EFFORT HAS BEEN MADE TO PRODUCE QUALITY PLANS. IF THESE PLANS ARE TO BE REFERENCED FOR THE PURPOSE OF BUILDING AN ACTUAL STRUCTURE, BUILDER ASSUMES FULL AND SOLE RESPONSIBILITY TO VERIFY ALL DIMENSIONS, ACQUIRE ALL NECESSARY ENGINEERING, COMPLY WITH ALL APPLICABLE LOCAL BUILDING CODES AND ORDINANCES AND TO MAKE ANY AND ALL NECESSARY MODIFICATIONS TO THE PLANS AS REQUIRED.

THESE DRAWINGS ARE THE PROPRIETARY WORK AND PROPERTY OF HILL CONSTRUCTION LLC, DEVELOPED FOR THE EXCLUSIVE USE OF HILL CONSTRUCTION. COPYING AND OR USE OF THESE DRAWINGS AND CONCEPTS CONTAINED HEREIN WITHOUT WRITTEN PERMISSION OF HILL CONSTRUCTION IS PROHIBITED. COPYRIGHT HILL CONSTRUCTION. ALL RIGHTS RESERVED.

VISTA LANE LOOKOUT

DATE:
1/11/2021

Hill Construction LLC
15488 U.S. Highway 63
Hayward, Wisconsin 54843
715-634-6750

SHEET:
P-1 of 7



NOTICE:
EVERY EFFORT HAS BEEN MADE TO PRODUCE QUALITY PLANS. IF THESE PLANS ARE TO BE REFERENCED FOR THE PURPOSE OF BUILDING AN ACTUAL STRUCTURE, BUILDER ASSUMES FULL AND SOLE RESPONSIBILITY TO VERIFY ALL DIMENSIONS, ACQUIRE ALL NECESSARY ENGINEERING, COMPLY WITH ALL APPLICABLE LOCAL BUILDING CODES AND ORDINANCES AND TO MAKE ANY AND ALL NECESSARY MODIFICATIONS TO THE PLANS AS REQUIRED.

THESE DRAWINGS ARE THE PROPRIETARY WORK AND PROPERTY OF HILL CONSTRUCTION LLC, DEVELOPED FOR THE EXCLUSIVE USE OF HILL CONSTRUCTION. COPYING AND OR USE OF THESE DRAWINGS AND CONCEPTS CONTAINED HEREIN WITHOUT WRITTEN PERMISSION OF HILL CONSTRUCTION IS PROHIBITED. COPYRIGHT HILL CONSTRUCTION. ALL RIGHTS RESERVED.

VISTA LANE LOOKOUT




DATE:

1/11/2021

Hill Construction LLC
15488 U.S. Highway 63
Hayward, Wisconsin 54843
715-634-6750

SHEET:

P-2 of 7

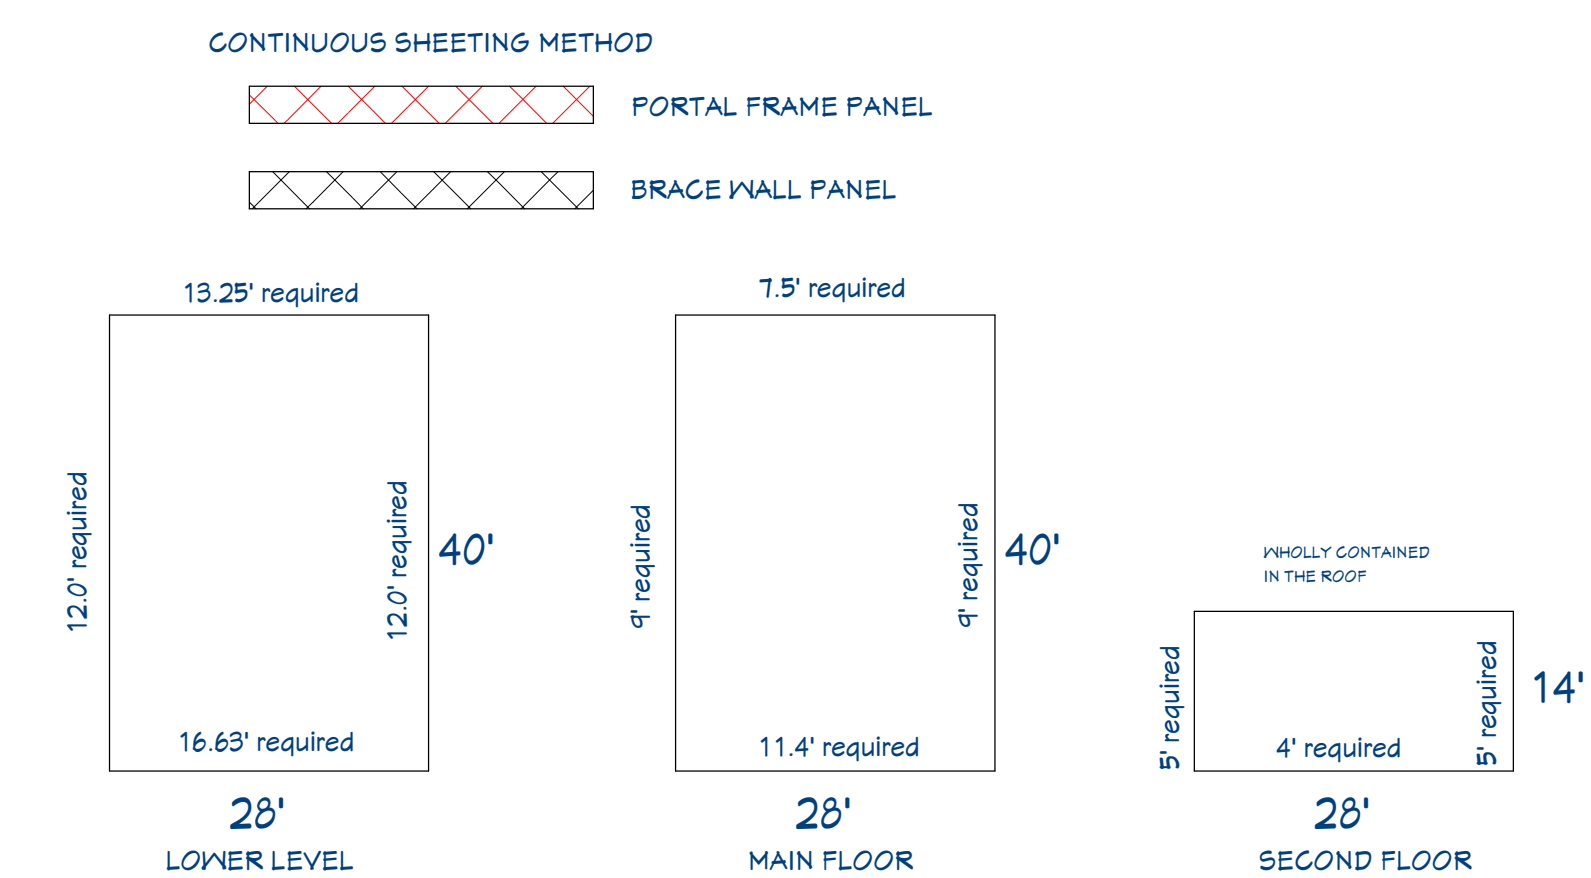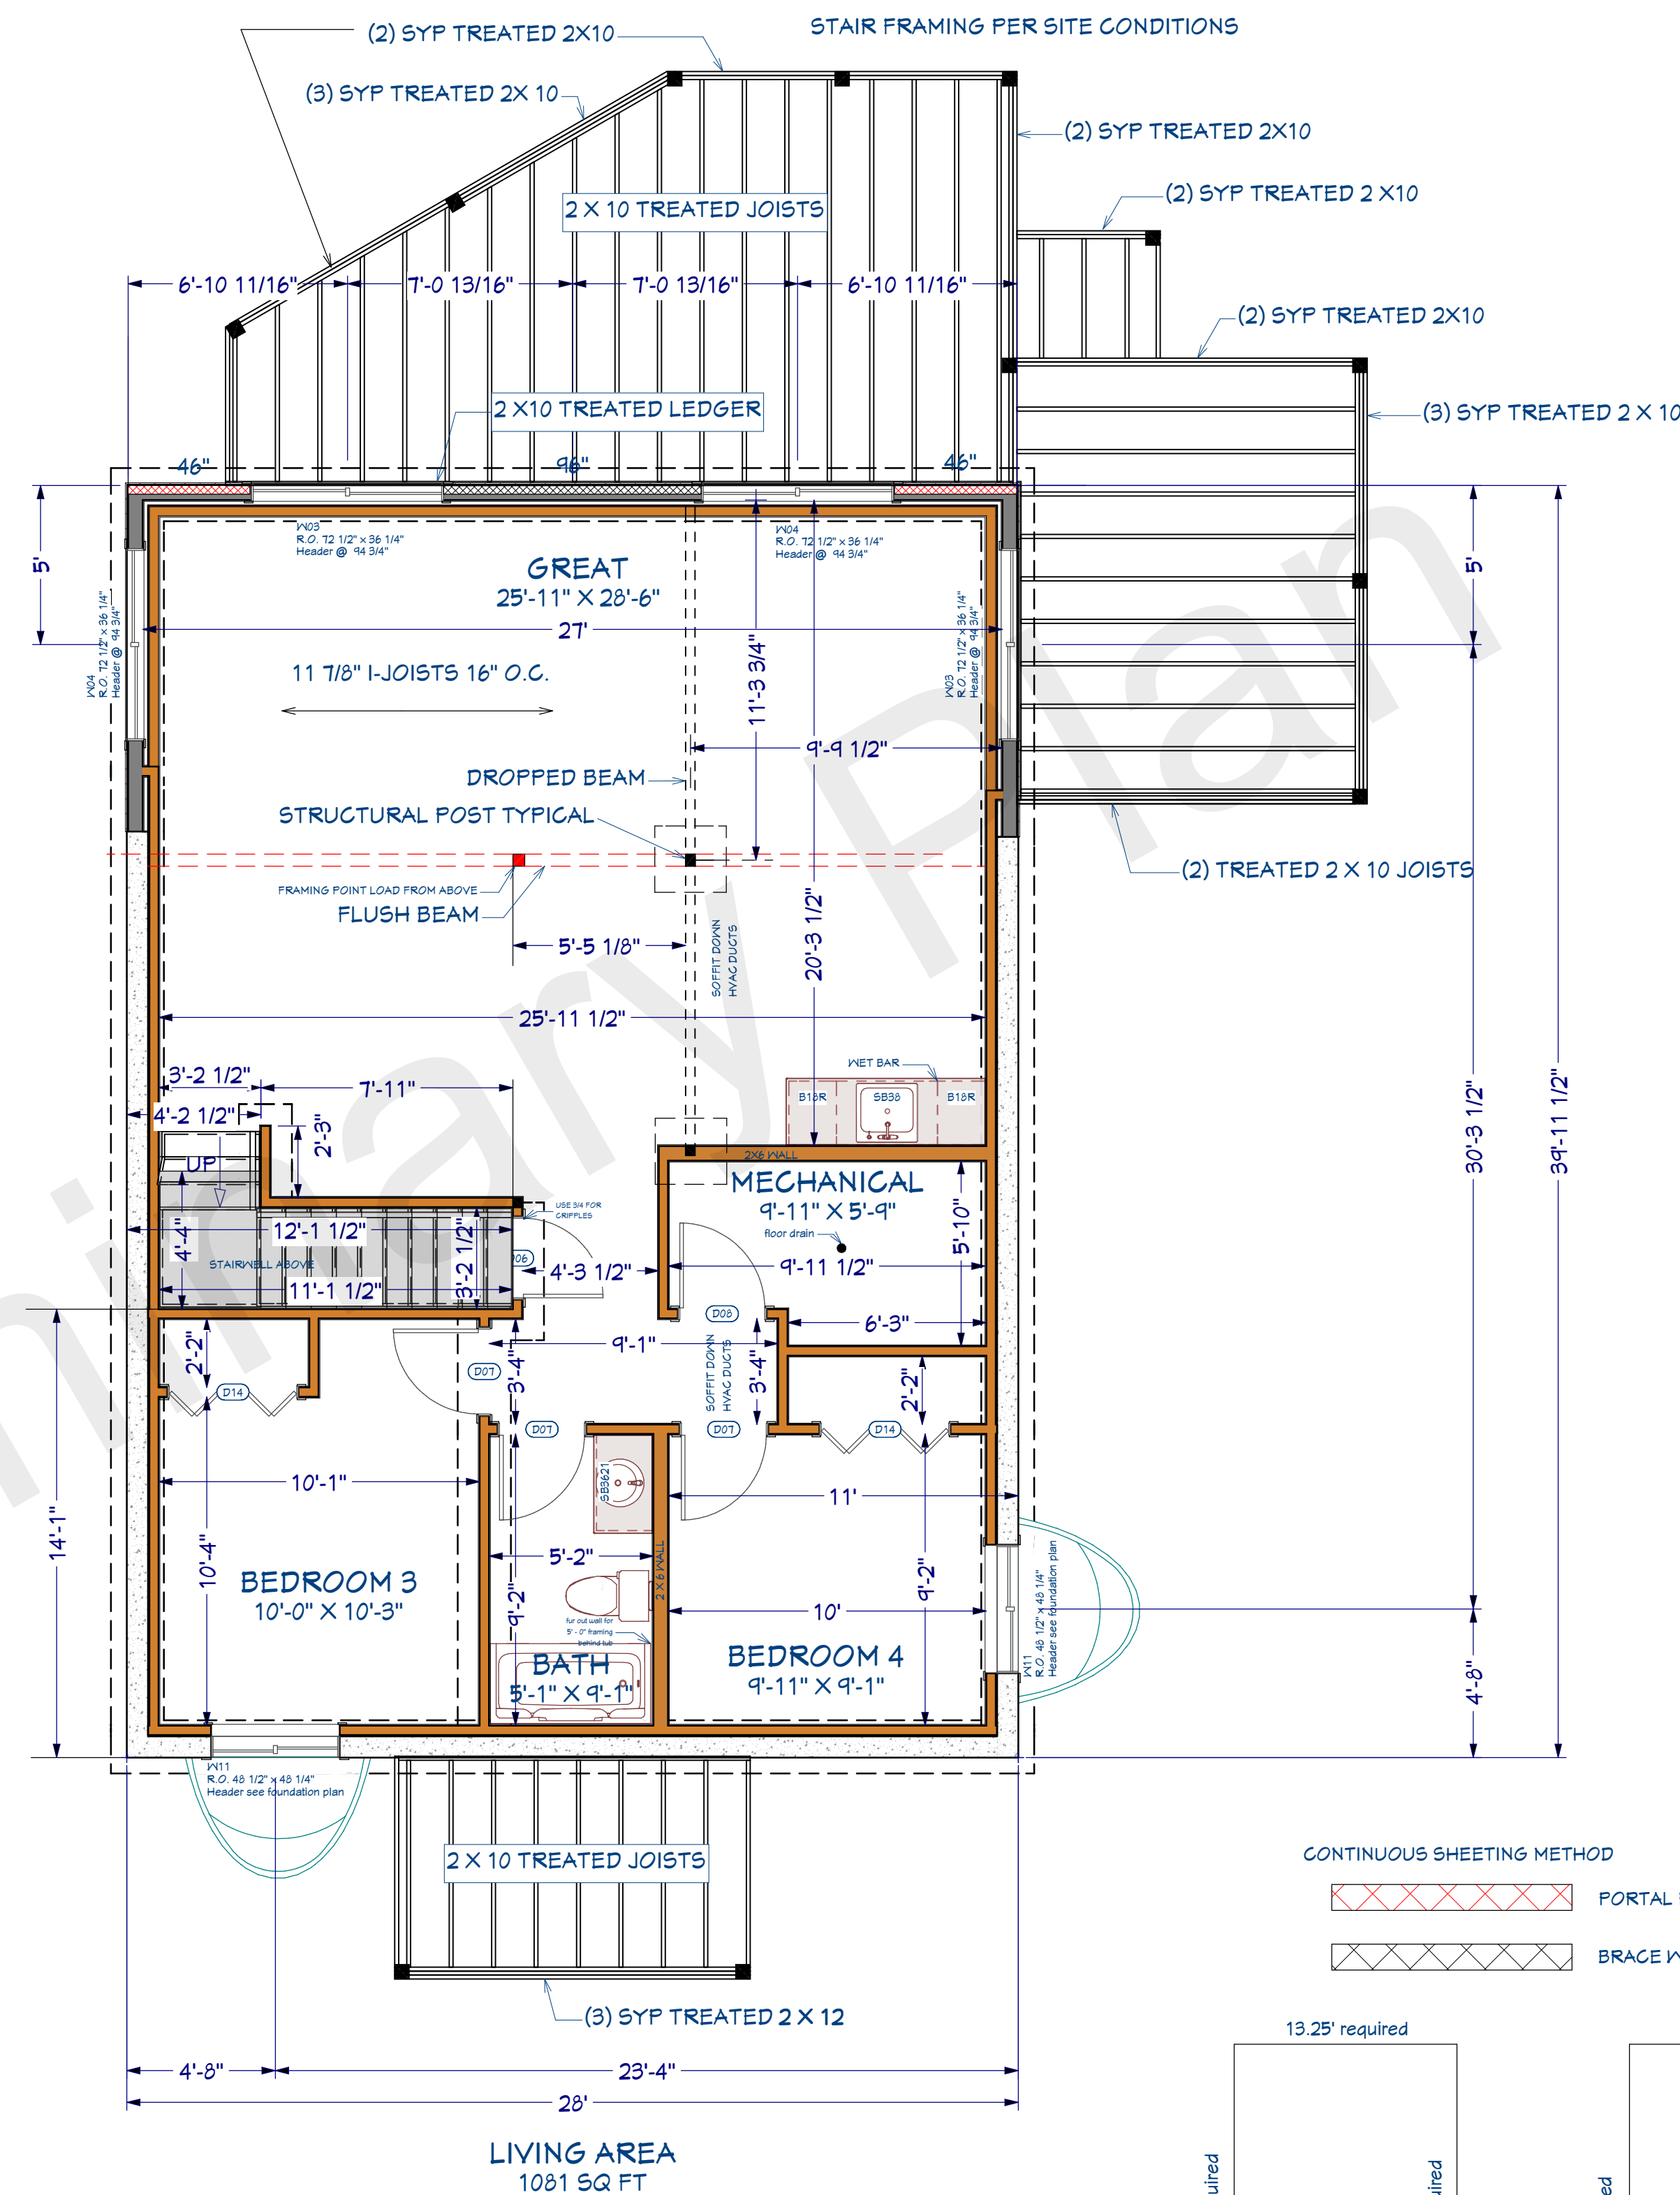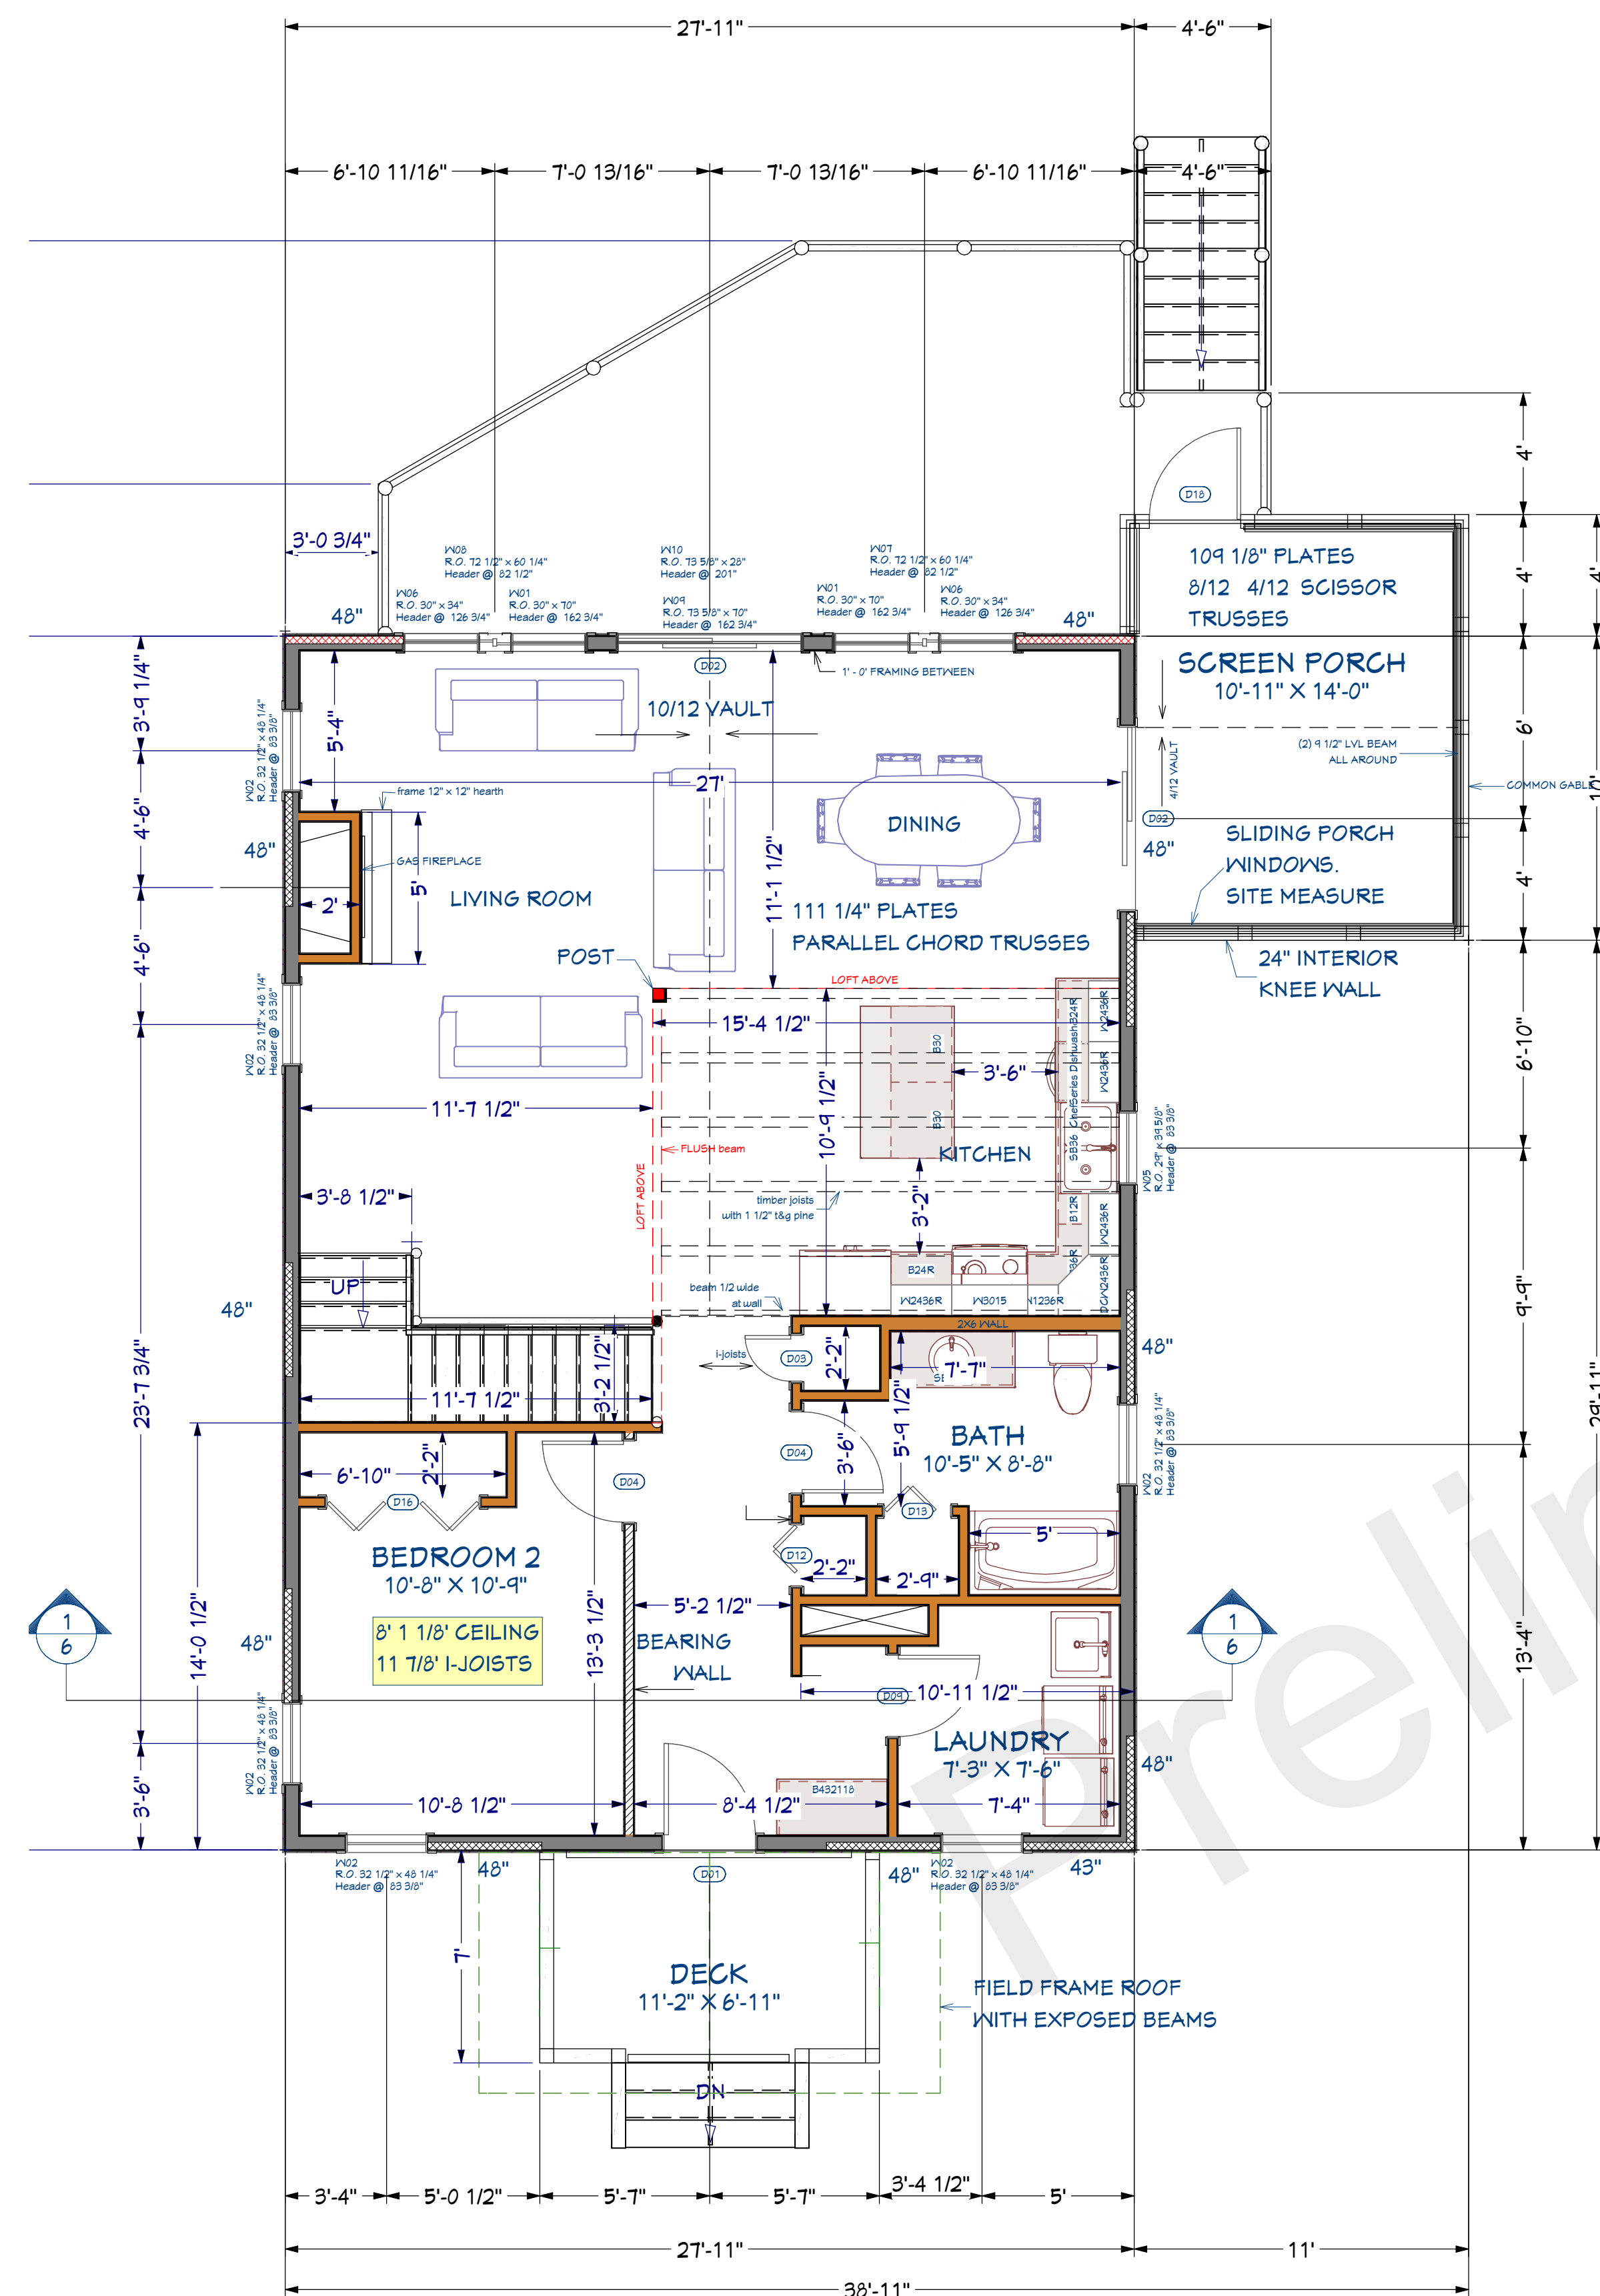

NOTICE:

EVERY EFFORT HAS BEEN MADE TO PRODUCE QUALITY PLANS. IF THESE PLANS ARE TO BE REFERENCED FOR THE PURPOSE OF BUILDING AN ACTUAL STRUCTURE, THE ASSUMES FULL AND SOLE RESPONSIBILITY TO VERIFY ALL DIMENSIONS, ACQUIRE ALL NECESSARY ENGINEERING, COMPLY WITH ALL APPLICABLE LOCAL BUILDING CODES AND ORDINANCES AND TO MAKE ALL NECESSARY MODIFICATIONS TO THE PLANS AS REQUIRED.

THESE DRAWINGS ARE THE PROPRIETARY WORK AND PROPERTY OF HILL CONSTRUCTION, LLC. DEVELOPED FOR THE EXCLUSIVE USE OF HILL CONSTRUCTION. COPYING AND/OR USE OF THESE DRAWINGS AND CONCEPTS CONTAINED HEREIN WITHOUT WRITTEN PERMISSION OF HILL CONSTRUCTION IS PROHIBITED.

COPYRIGHT HILL CONSTRUCTION. ALL RIGHTS RESERVED.

VISTA LANE LOOKOUT

DATE:

11/2021


15988 U.S. Highway 63
Hayward, Wisconsin 54843
715-634-6750

SHEET:

p-3 of 7




LEFT ELEVATION
SCALE 1/4" = 1'

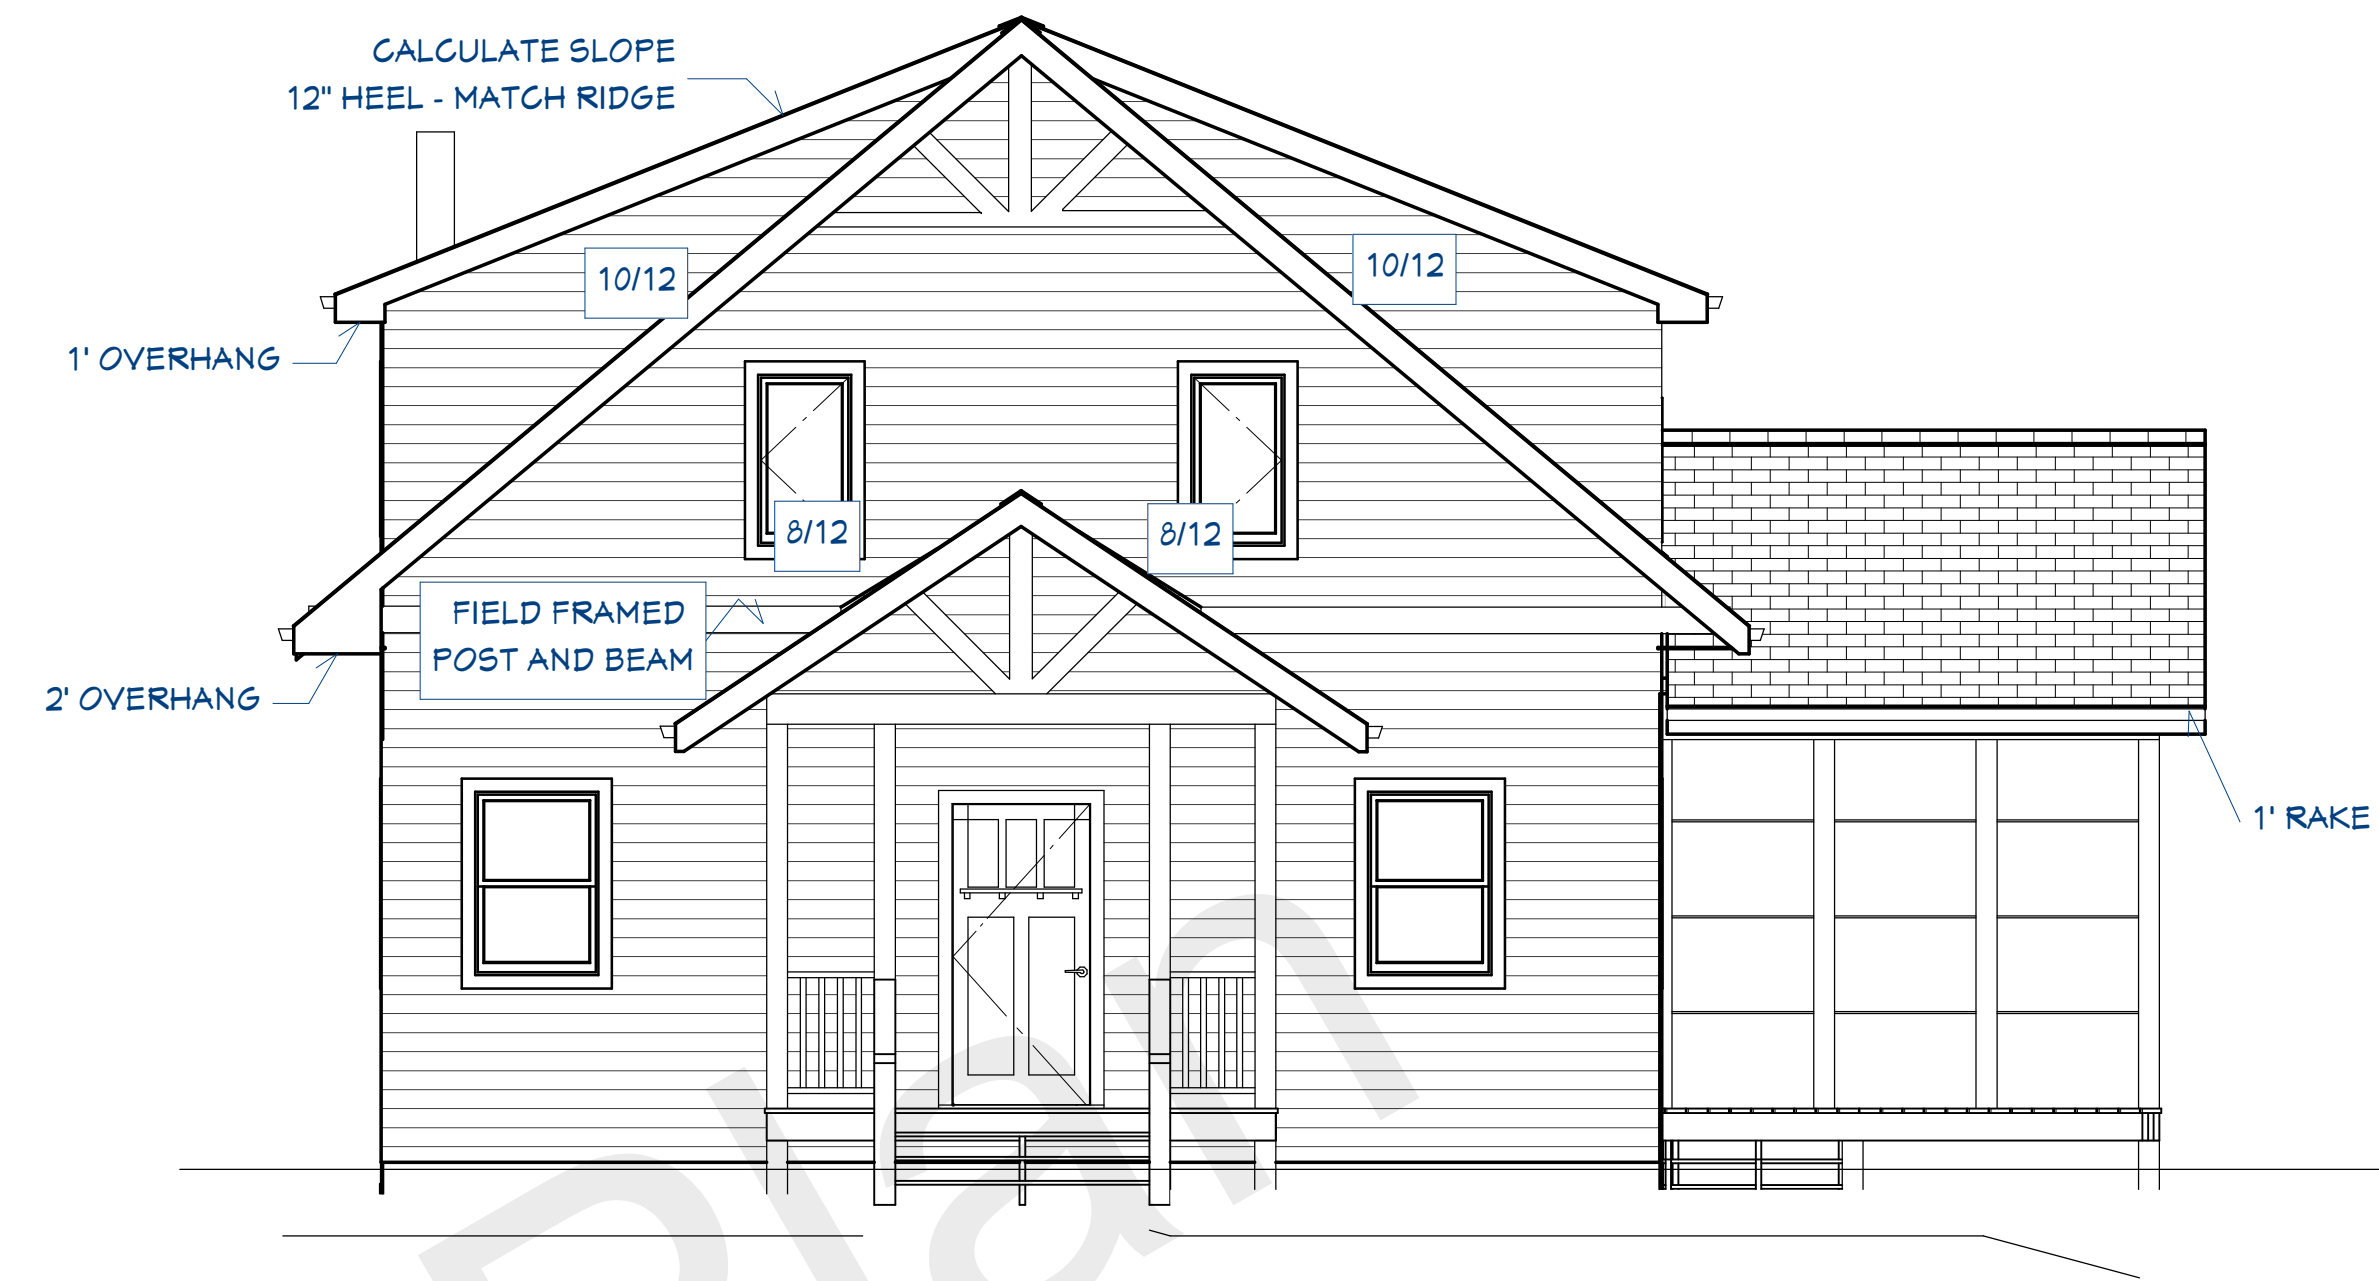

FRONT ELEVATION
SCALE 1/4" = 1'



REAR ELEVATION
SCALE 1/4" = 1'

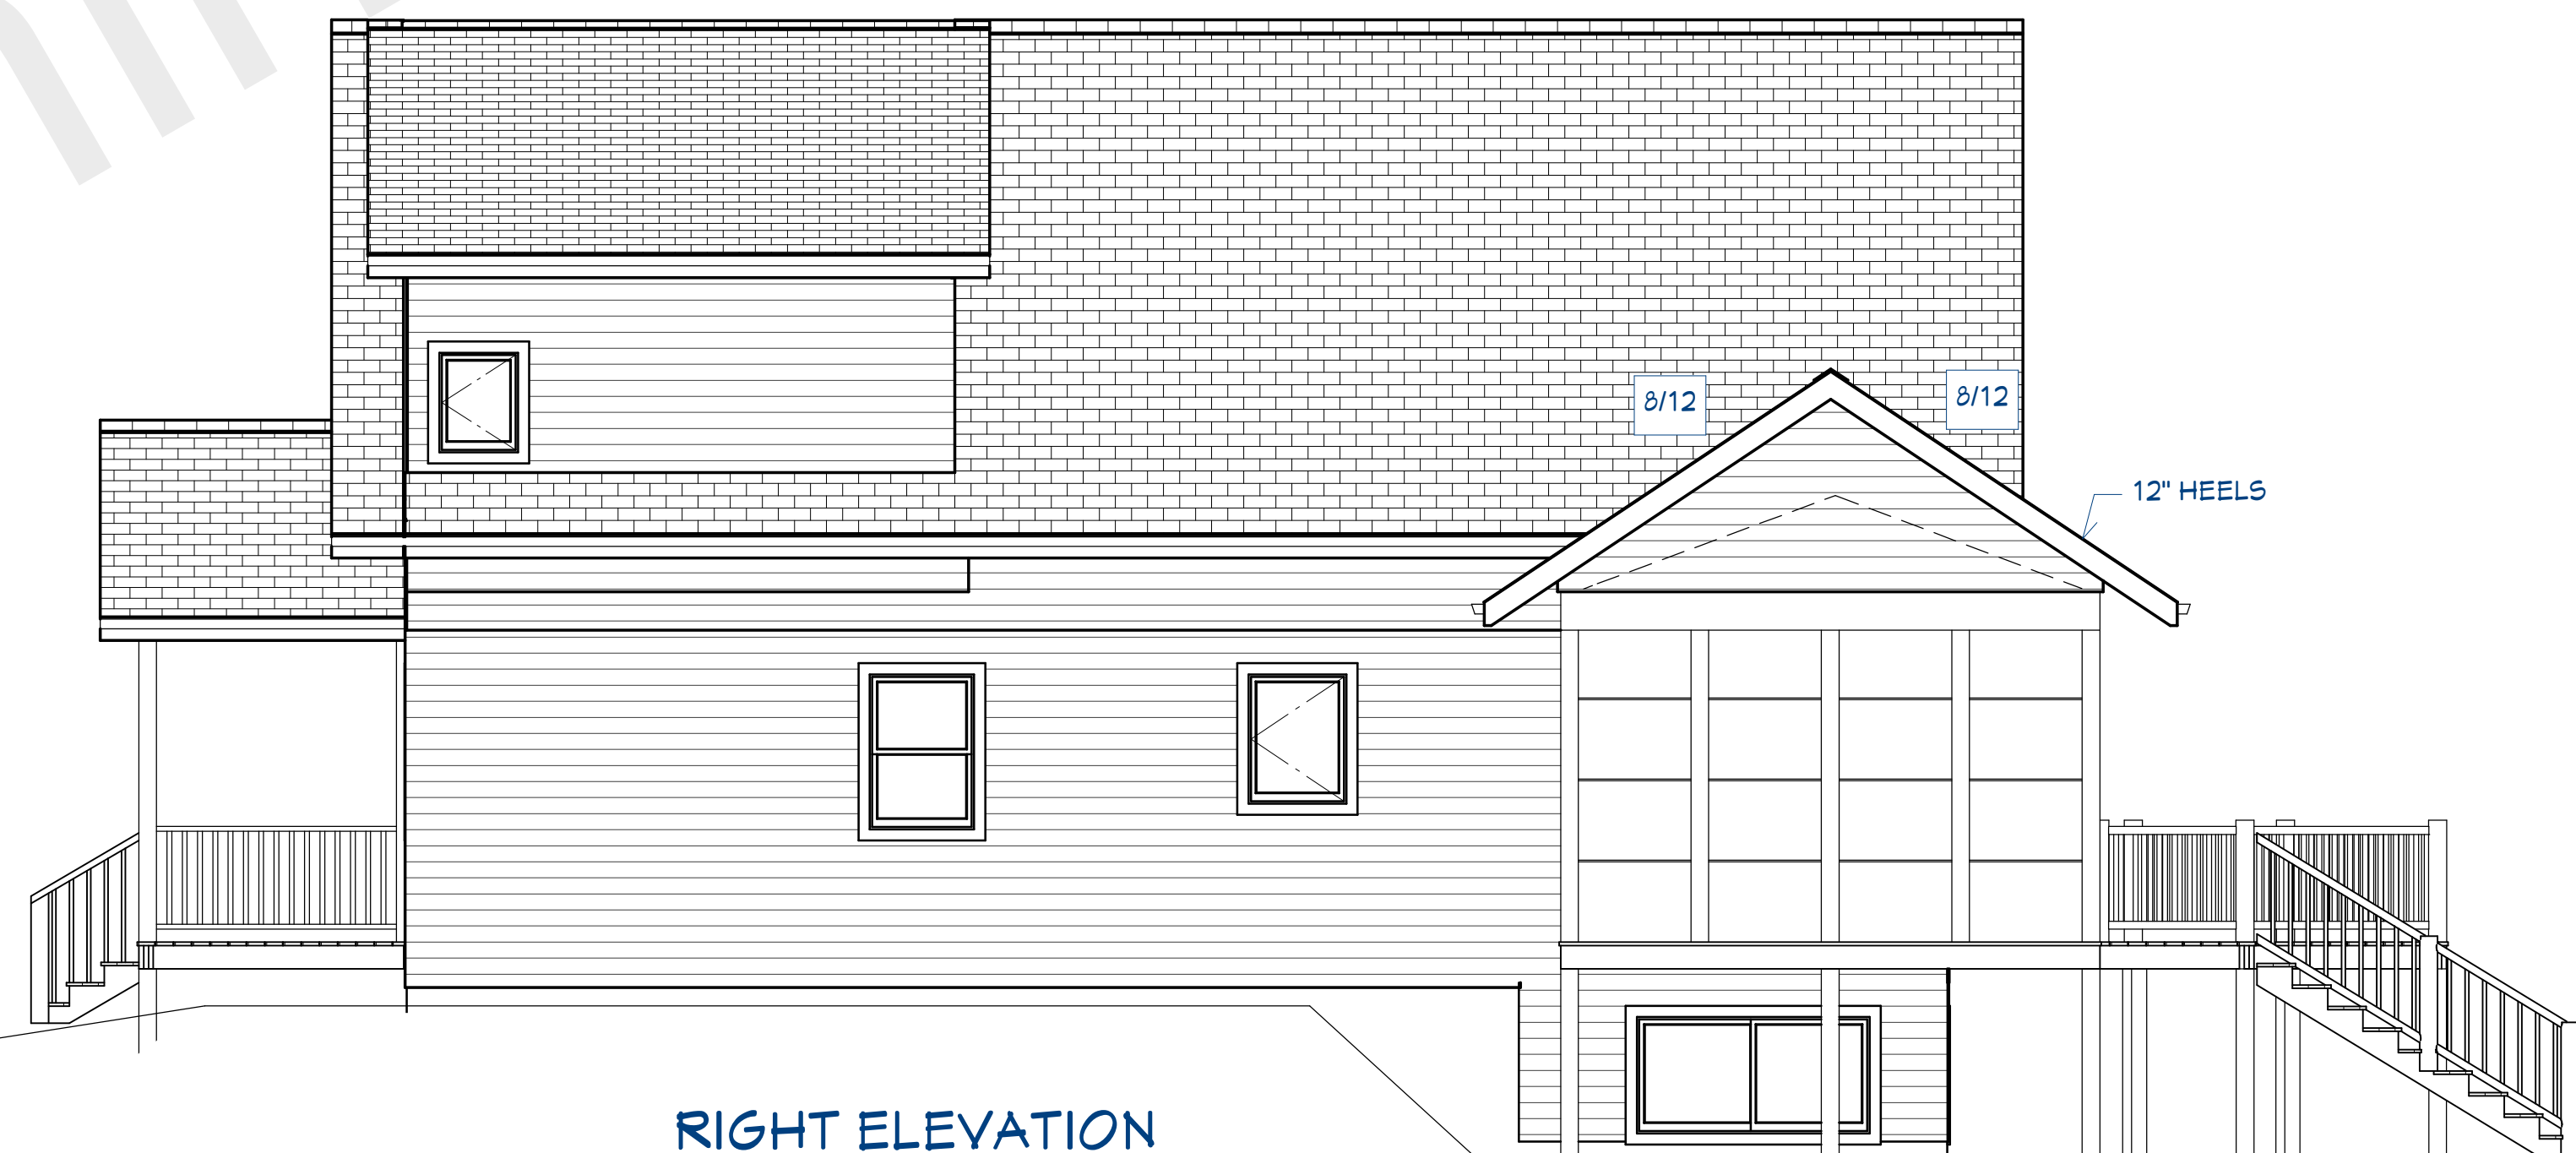

RIGHT ELEVATION
SCALE 1/4" = 1'

NOTICE:
EVERY EFFORT HAS BEEN MADE TO PRODUCE QUALITY PLANS. IF THESE PLANS ARE TO BE REFERENCED FOR THE PURPOSE OF BUILDING AN ACTUAL STRUCTURE, BUILDER ASSUMES FULL AND SOLE RESPONSIBILITY TO VERIFY ALL DIMENSIONS, ACQUIRE ALL NECESSARY ENGINEERING, COMPLY WITH ALL APPLICABLE LOCAL BUILDING CODES AND ORDINANCES AND TO MAKE ANY AND ALL NECESSARY MODIFICATIONS TO THE PLANS AS REQUIRED.
THESE DRAWINGS ARE THE PROPRIETARY WORK AND PROPERTY OF HILL CONSTRUCTION LLC, DEVELOPED FOR THE EXCLUSIVE USE OF HILL CONSTRUCTION. COPYING AND OR USE OF THESE DRAWINGS AND CONCEPTS CONTAINED HEREIN WITHOUT WRITTEN PERMISSION OF HILL CONSTRUCTION IS PROHIBITED. COPYRIGHT HILL CONSTRUCTION. ALL RIGHTS RESERVED.

VISTA LANE LOOKOUT


DATE:

1/11/2021

Hill Construction LLC
15488 U.S. Highway 63
Hayward, Wisconsin 54843
715-694-6750

SHEET:

P-5 of 7

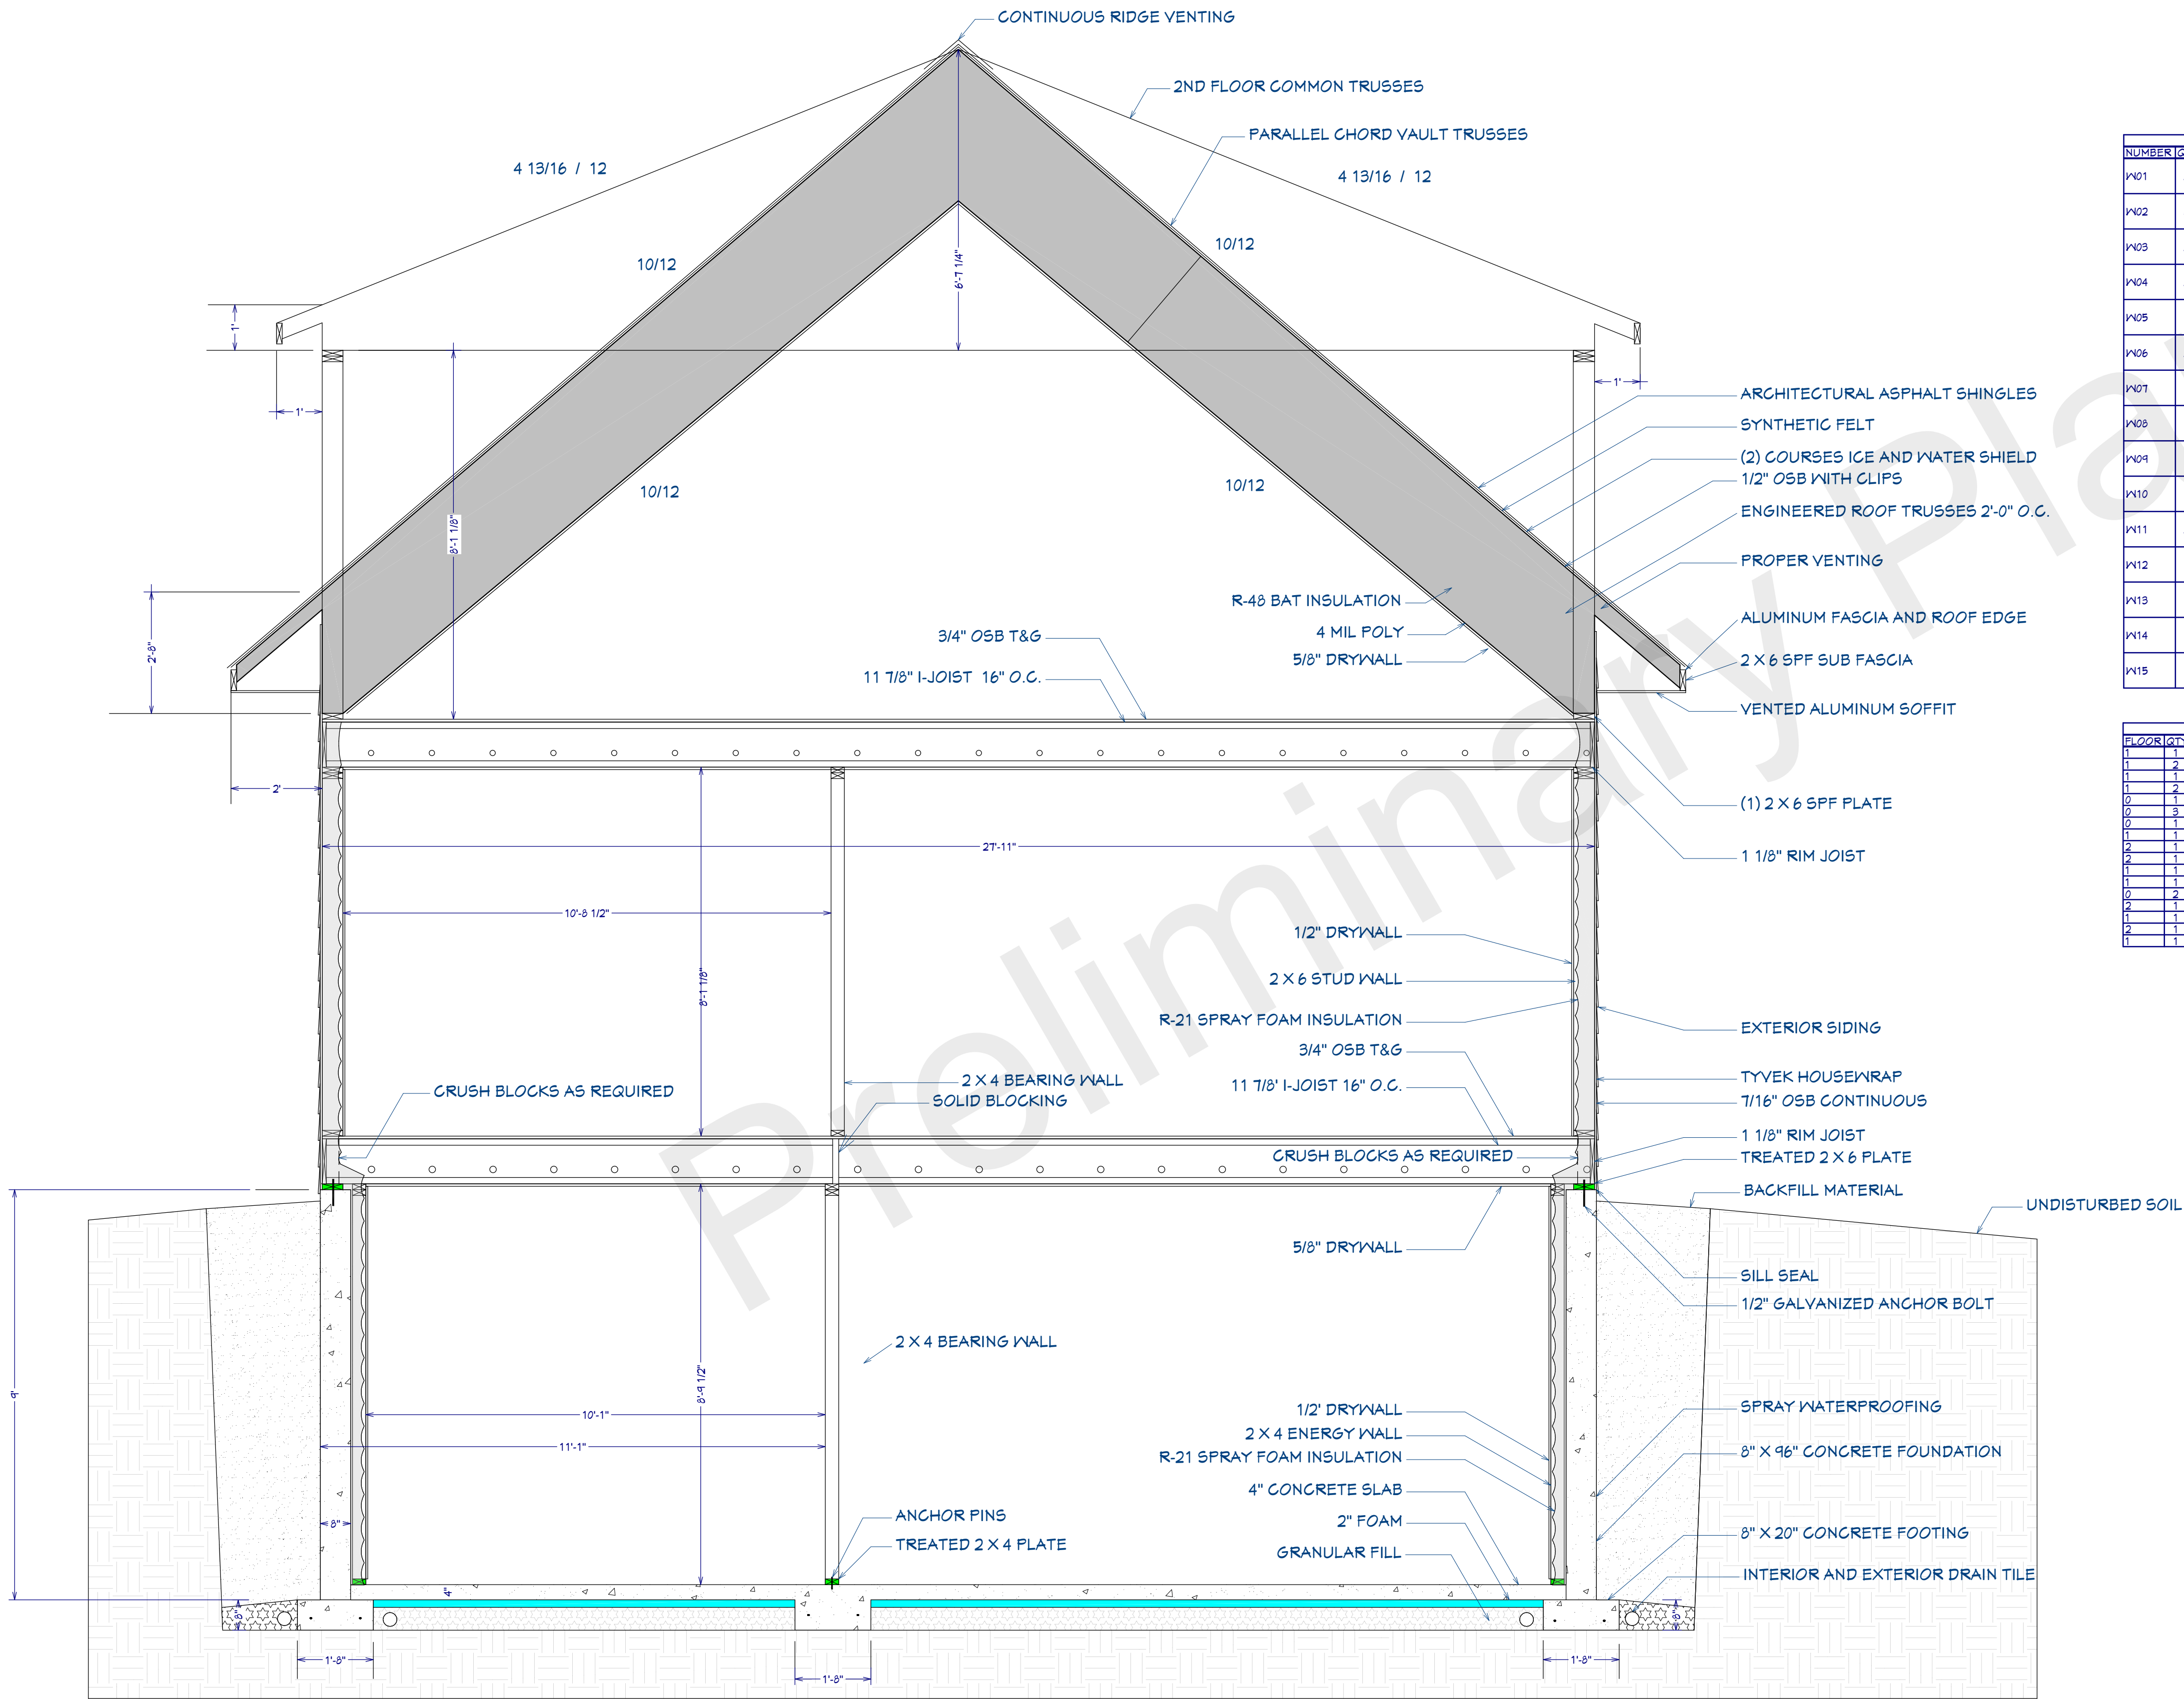

WINDOW SCHEDULE					
NUMBER	QTY	NAME	DESCRIPTION	EGRESS	FLOOR
V01	2	DIRECT GLAZE	FIXED GLASS		1
V02	6	CN 3248	DOUBLE HUNG		1
V03	2	CN 1236	RIGHT SLIDING		0
V04	2	CN 1236	LEFT SLIDING		0
V05	1	CN 3040	SINGLE CASEMENT-HL		1
V06	2	DIRECT GLAZE	FIXED GLASS		1
V07	1	CN 1260	LEFT SLIDING		1
V08	1	CN 1260	RIGHT SLIDING		1
V09	1	DIRECT GLAZE	FIXED GLASS		1
V10	1	DIRECT GLAZE	FIXED GLASS		1
V11	2	CN 4848	LEFT SLIDING		0
V12	1	CN2543	SINGLE CASEMENT-HR		2
V13	1	CN 2543	SINGLE CASEMENT-HL		2
V14	1	CN3040	MULLED UNIT		2
V15	1	CN2531	SINGLE CASEMENT-HL		2

DOOR SCHEDULE					
FLOOR	QTY	NUMBER	DESCRIPTION	SIZE	DESCRIPTION
1	1	D01	3060 L EX	36" x 80"	EXT. HINGED DOOR EX1
1	2	D02	1660 R EX	12" x 80"	EXT. SLIDER GLASS PANEL
1	1	D03	1660 R IN	12" x 80"	HINGED DOOR P04
1	2	D04	2660 R IN	32" x 80"	HINGED DOOR P04
0	1	D05	2660 R IN	32" x 80"	HINGED DOOR P04
0	3	D07	2660 R IN	32" x 80"	HINGED DOOR P04
0	1	D08	2660 L IN	32" x 80"	HINGED DOOR P04
1	1	D09	2660 L IN	32" x 80"	HINGED DOOR P04
2	1	D10	2660 L IN	32" x 80"	HINGED DOOR P04
2	1	D11	2660 R IN	32" x 80"	HINGED DOOR P04
1	1	D12	2660 R	24" x 80"	2 DR. BIFOLD-LOUVERED
1	1	D13	2660 L	24" x 80"	2 DR. BIFOLD-LOUVERED
0	2	D14	4060 L/R	48" x 80"	4 DR. BIFOLD-LOUVERED
2	1	D15	4060 L/R	48" x 80"	4 DR. BIFOLD-LOUVERED
1	1	D16	6060 L/R	60" x 80"	4 DR. BIFOLD-LOUVERED
2	1	D17	6060 L/R	72" x 80"	4 DR. BIFOLD-LOUVERED
1	1	D18	3060 R IN	36" x 80"	SCREEN DOOR

SCHEDULES


NOTICE:
EVERY EFFORT HAS BEEN MADE TO PRODUCE QUALITY PLANS. IF THESE PLANS ARE TO BE REFERENCED FOR THE PURPOSE OF BUILDING AN ACTUAL STRUCTURE, BUILDER ASSUMES FULL AND SOLE RESPONSIBILITY TO VERIFY ALL DIMENSIONS, ACQUIRE ALL NECESSARY ENGINEERING, COMPLY WITH ALL APPLICABLE LOCAL BUILDING CODES AND ORDINANCES AND TO MAKE ANY AND ALL NECESSARY MODIFICATIONS TO THE PLANS AS REQUIRED.
THESE DRAWINGS ARE THE PROPRIETARY WORK AND PROPERTY OF HILL CONSTRUCTION LLC, DEVELOPED FOR THE EXCLUSIVE USE OF HILL CONSTRUCTION. COPYING AND OR USE OF THESE DRAWINGS AND CONCEPTS CONTAINED HEREIN WITHOUT WRITTEN PERMISSION OF HILL CONSTRUCTION IS PROHIBITED. COPYRIGHT HILL CONSTRUCTION. ALL RIGHTS RESERVED.

VISTA LANE LOOKOUT

DATE:
1/11/2021

Hill Construction LLC
15488 U.S. Highway 63
Hayward, Wisconsin 54843
715-694-6750

SHEET:
P-6 of 7

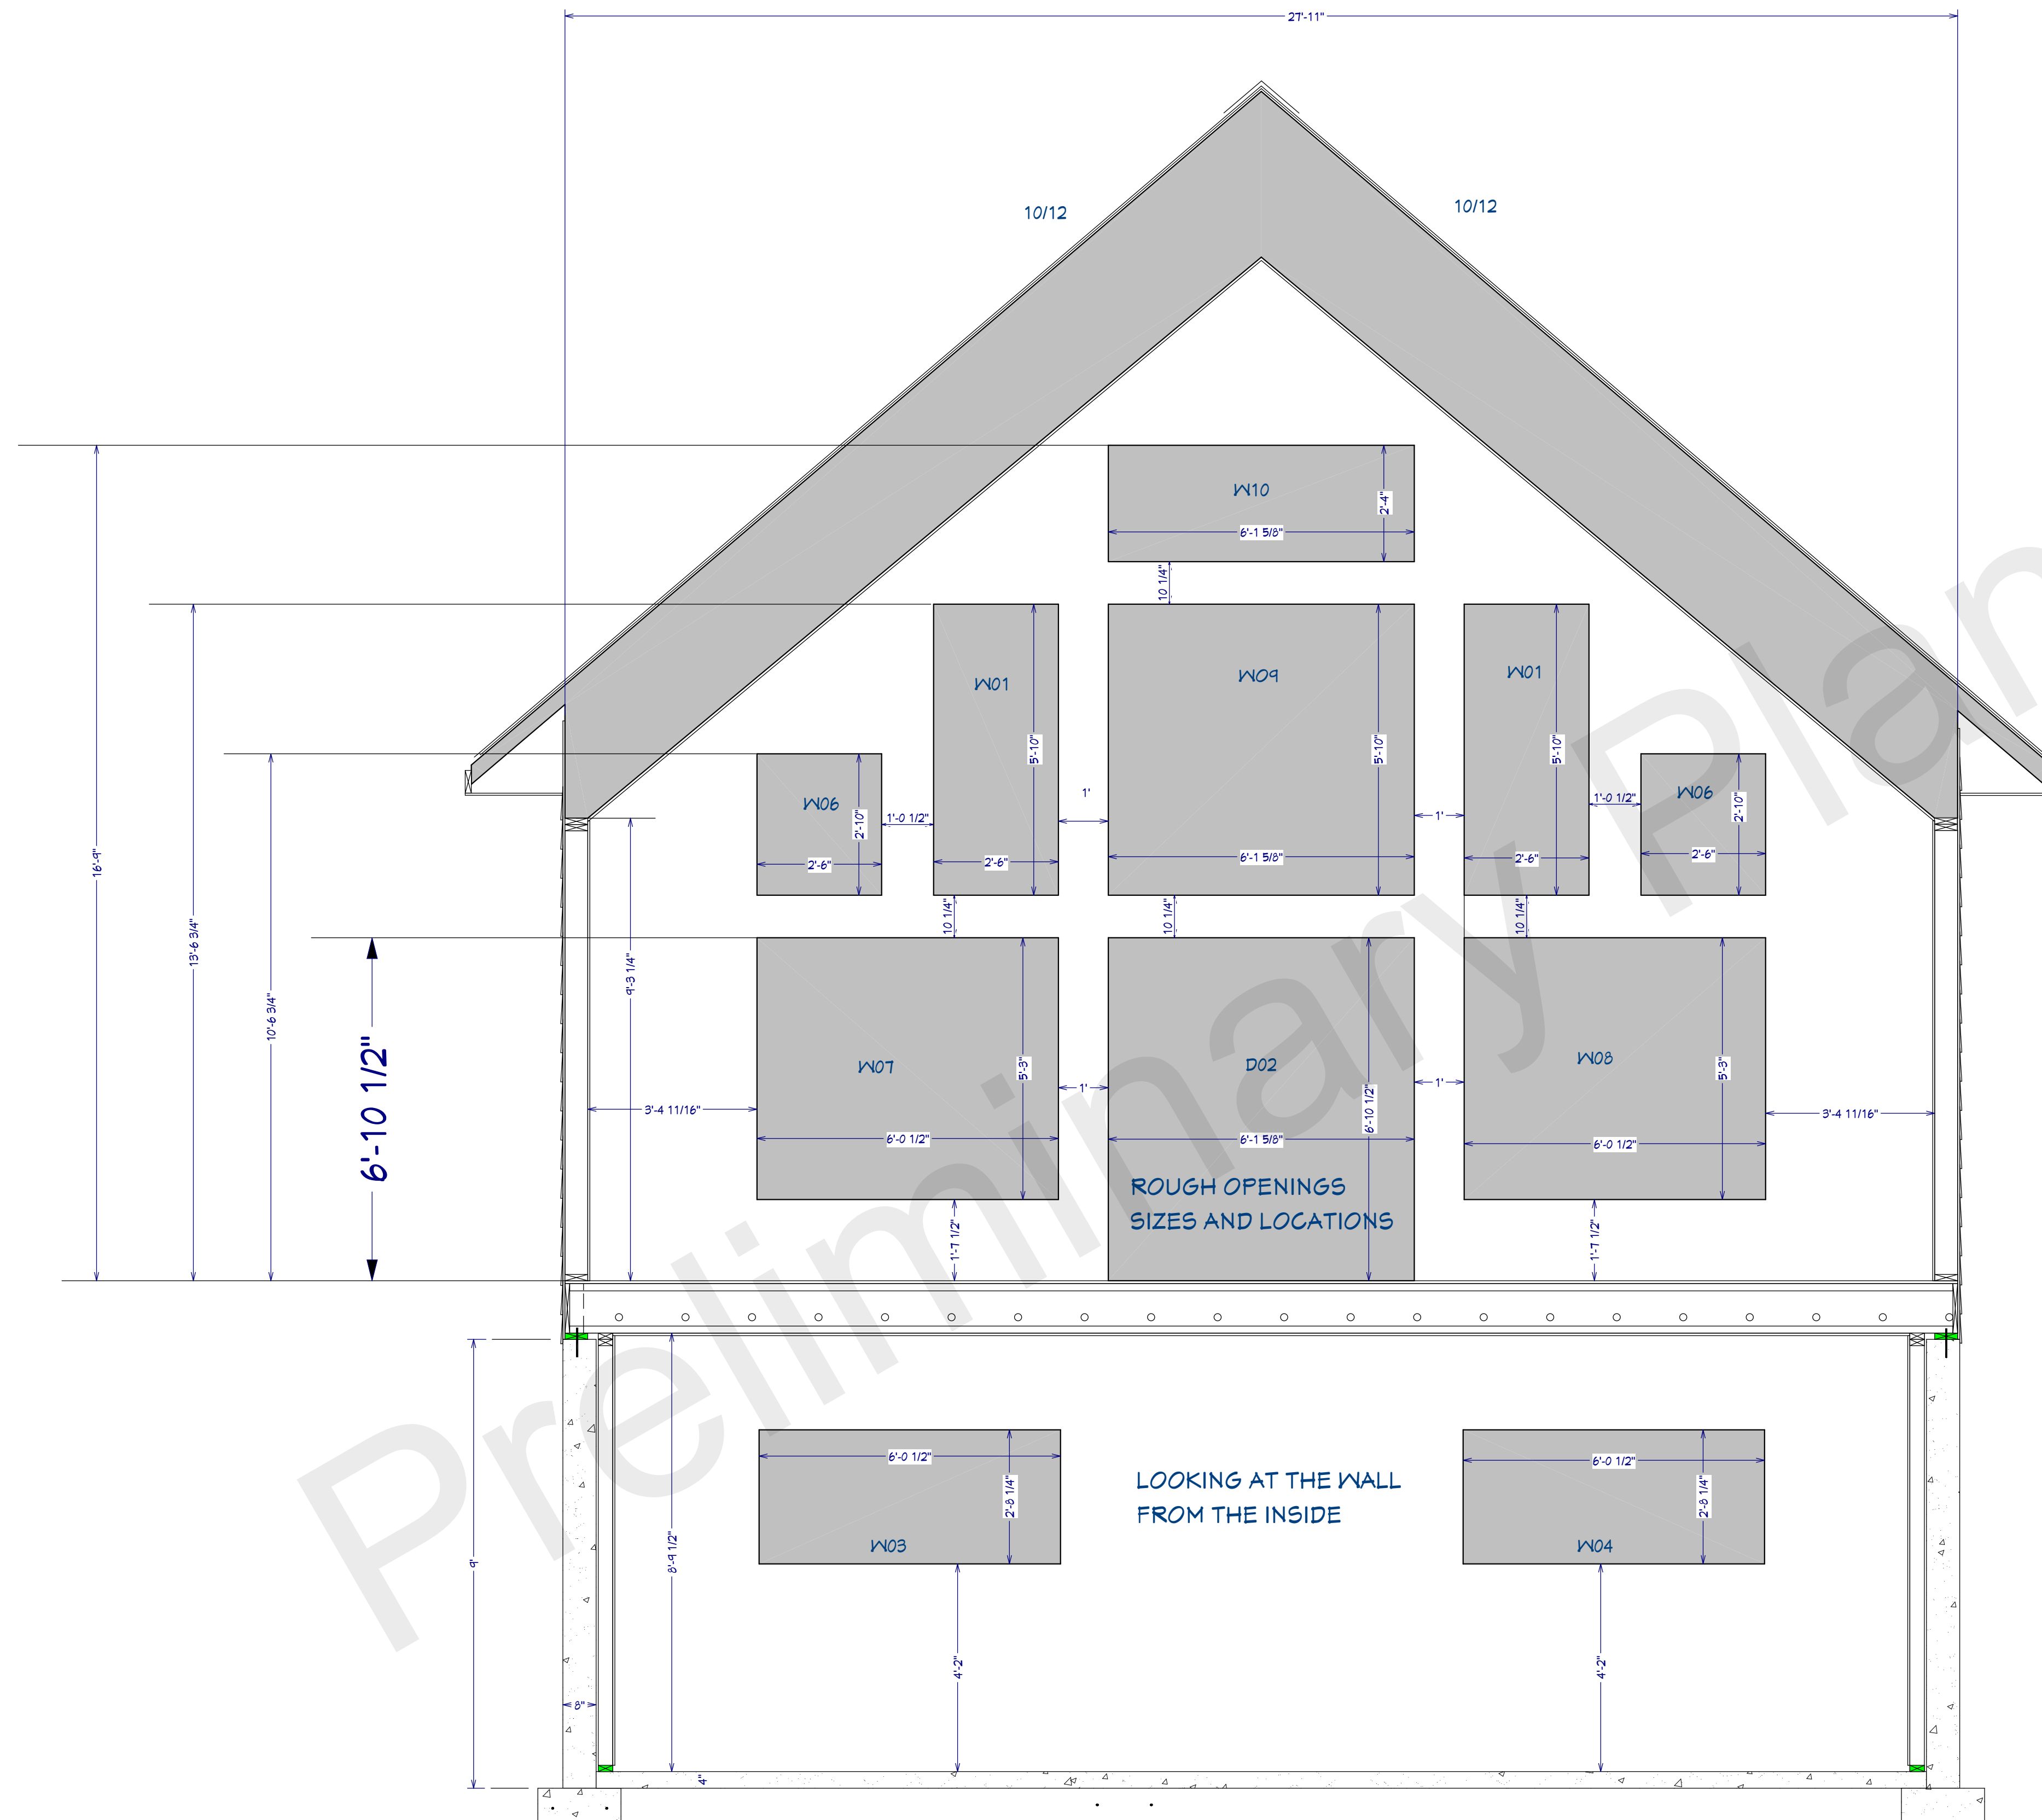

TALL WALL ROUGH OPENINGS
SCALE 1/4" = 1'

NOTICE:

EVERY EFFORT HAS BEEN MADE TO PRODUCE QUALITY PLANS. IF THESE PLANS ARE TO BE REFERENCED FOR THE PURPOSE OF BUILDING AN ACTUAL STRUCTURE, BUILDER ASSUMES FULL AND SOLE RESPONSIBILITY TO VERIFY ALL DIMENSIONS, ACQUIRE ALL NECESSARY ENGINEERING, COMPLY WITH ALL APPLICABLE LOCAL BUILDING CODES AND ORDINANCES AND TO MAKE ANY AND ALL NECESSARY MODIFICATIONS TO THE PLANS AS REQUIRED.

THESE DRAWINGS ARE THE PROPRIETARY WORK AND PROPERTY OF HILL CONSTRUCTION LLC, DEVELOPED FOR THE EXCLUSIVE USE OF HILL CONSTRUCTION. COPYING AND OR USE OF THESE DRAWINGS AND CONCEPTS CONTAINED HEREIN WITHOUT WRITTEN PERMISSION OF HILL CONSTRUCTION IS PROHIBITED. COPYRIGHT HILL CONSTRUCTION. ALL RIGHTS RESERVED.

VISTA LANE LOOKOUT

DATE:

1/11/2021

Hill Construction LLC
15488 U.S. Highway 63
Hayward, Wisconsin 54843
715-634-6750

SHEET:

P-7 of 7