




24' x 24' GARAGE WITH EXTERIOR STAIRWAY TO BONUS ROOM ABOVE

NOTICE:


EVERY EFFORT HAS BEEN MADE TO PRODUCE QUALITY PLANS. IF THESE PLANS ARE TO BE REFERENCED FOR THE PURPOSE OF BUILDING AN ACTUAL STRUCTURE, BUILDER ASSUMES FULL AND SOLE RESPONSIBILITY TO VERIFY ALL DIMENSIONS, ACQUIRE ALL NECESSARY ENGINEERING, COMPLY WITH ALL APPLICABLE LOCAL BUILDING CODES AND ORDINANCES AND TO MAKE ANY AND ALL NECESSARY MODIFICATIONS TO THE PLANS AS REQUIRED.

THESE DRAWINGS ARE THE PROPRIETARY WORK AND PROPERTY OF HILL CONSTRUCTION LLC, DEVELOPED FOR THE EXCLUSIVE USE OF HILL CONSTRUCTION. COPYING AND OR USE OF THESE DRAWINGS AND CONCEPTS CONTAINED HEREIN WITHOUT WRITTEN PERMISSION OF HILL CONSTRUCTION IS PROHIBITED. COPYRIGHT HILL CONSTRUCTION. ALL RIGHTS RESERVED.

 

Drawn by:
SEK

DRAWINGS PROVIDED BY:



Hill Construction LLC
15988 U.S. Highway 63
Hayward, Wisconsin 54843
715-694-6750

DATE:

12/12/2019

Owner


SHEET:

P-1




HILL
CONSTRUCTION
Quality Custom Homes
Design ~ Build


NOTICE:
EVERY EFFORT HAS BEEN MADE TO PRODUCE QUALITY PLANS. IF THESE PLANS ARE TO BE REFERENCED FOR THE PURPOSE OF BUILDING AN ACTUAL STRUCTURE, BUILDER ASSUMES FULL AND SOLE RESPONSIBILITY TO VERIFY ALL DIMENSIONS, ACQUIRE ALL NECESSARY ENGINEERING, COMPLY WITH ALL APPLICABLE LOCAL BUILDING CODES AND ORDINANCES AND TO MAKE ANY AND ALL NECESSARY MODIFICATIONS TO THE PLANS AS REQUIRED.
THESE DRAWINGS ARE THE PROPRIETARY WORK AND PROPERTY OF HILL CONSTRUCTION LLC, DEVELOPED FOR THE EXCLUSIVE USE OF HILL CONSTRUCTION. COPYING AND OR USE OF THESE DRAWINGS AND CONCEPTS CONTAINED HEREIN WITHOUT WRITTEN PERMISSION OF HILL CONSTRUCTION IS PROHIBITED. COPYRIGHT HILL CONSTRUCTION. ALL RIGHTS RESERVED.

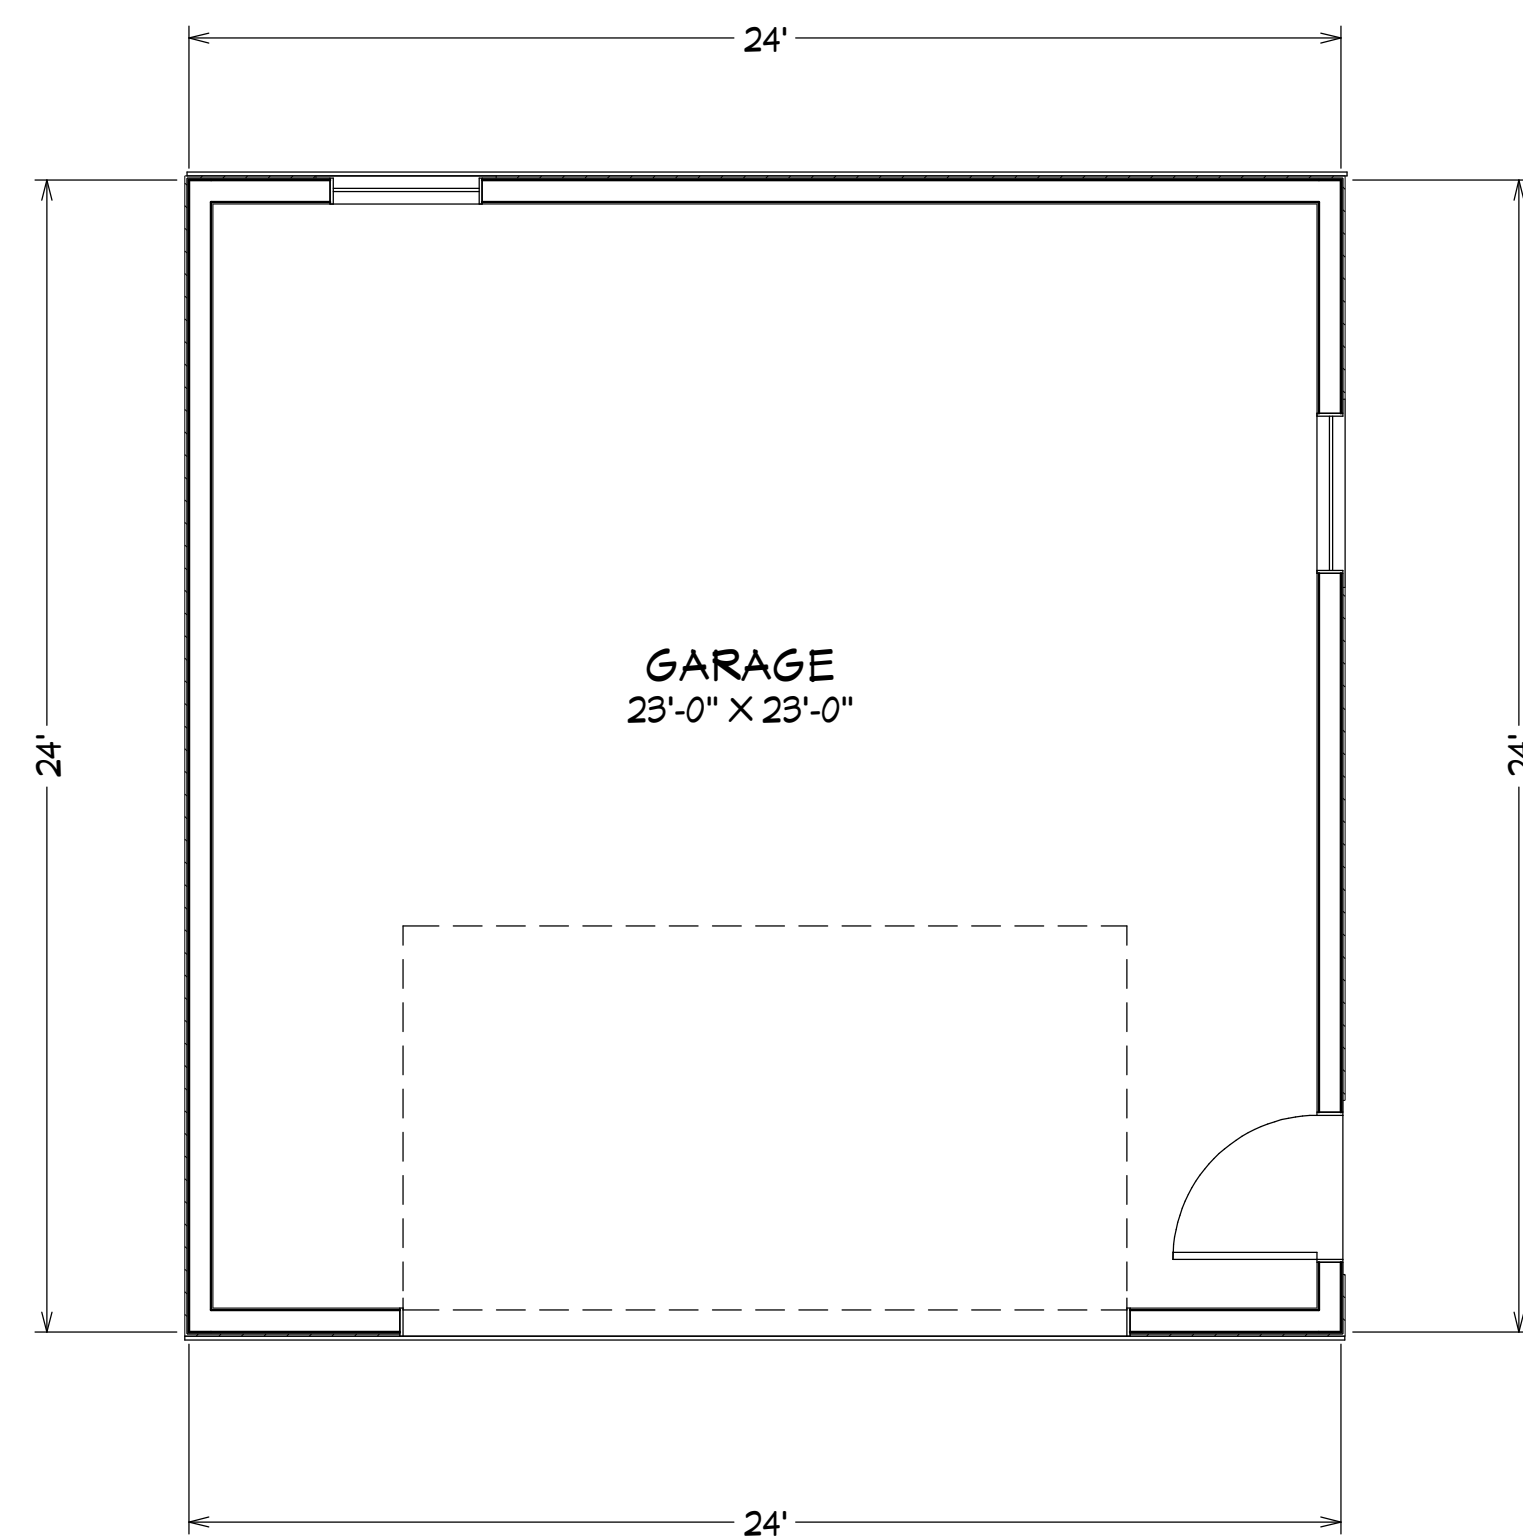

FIRST FLOOR

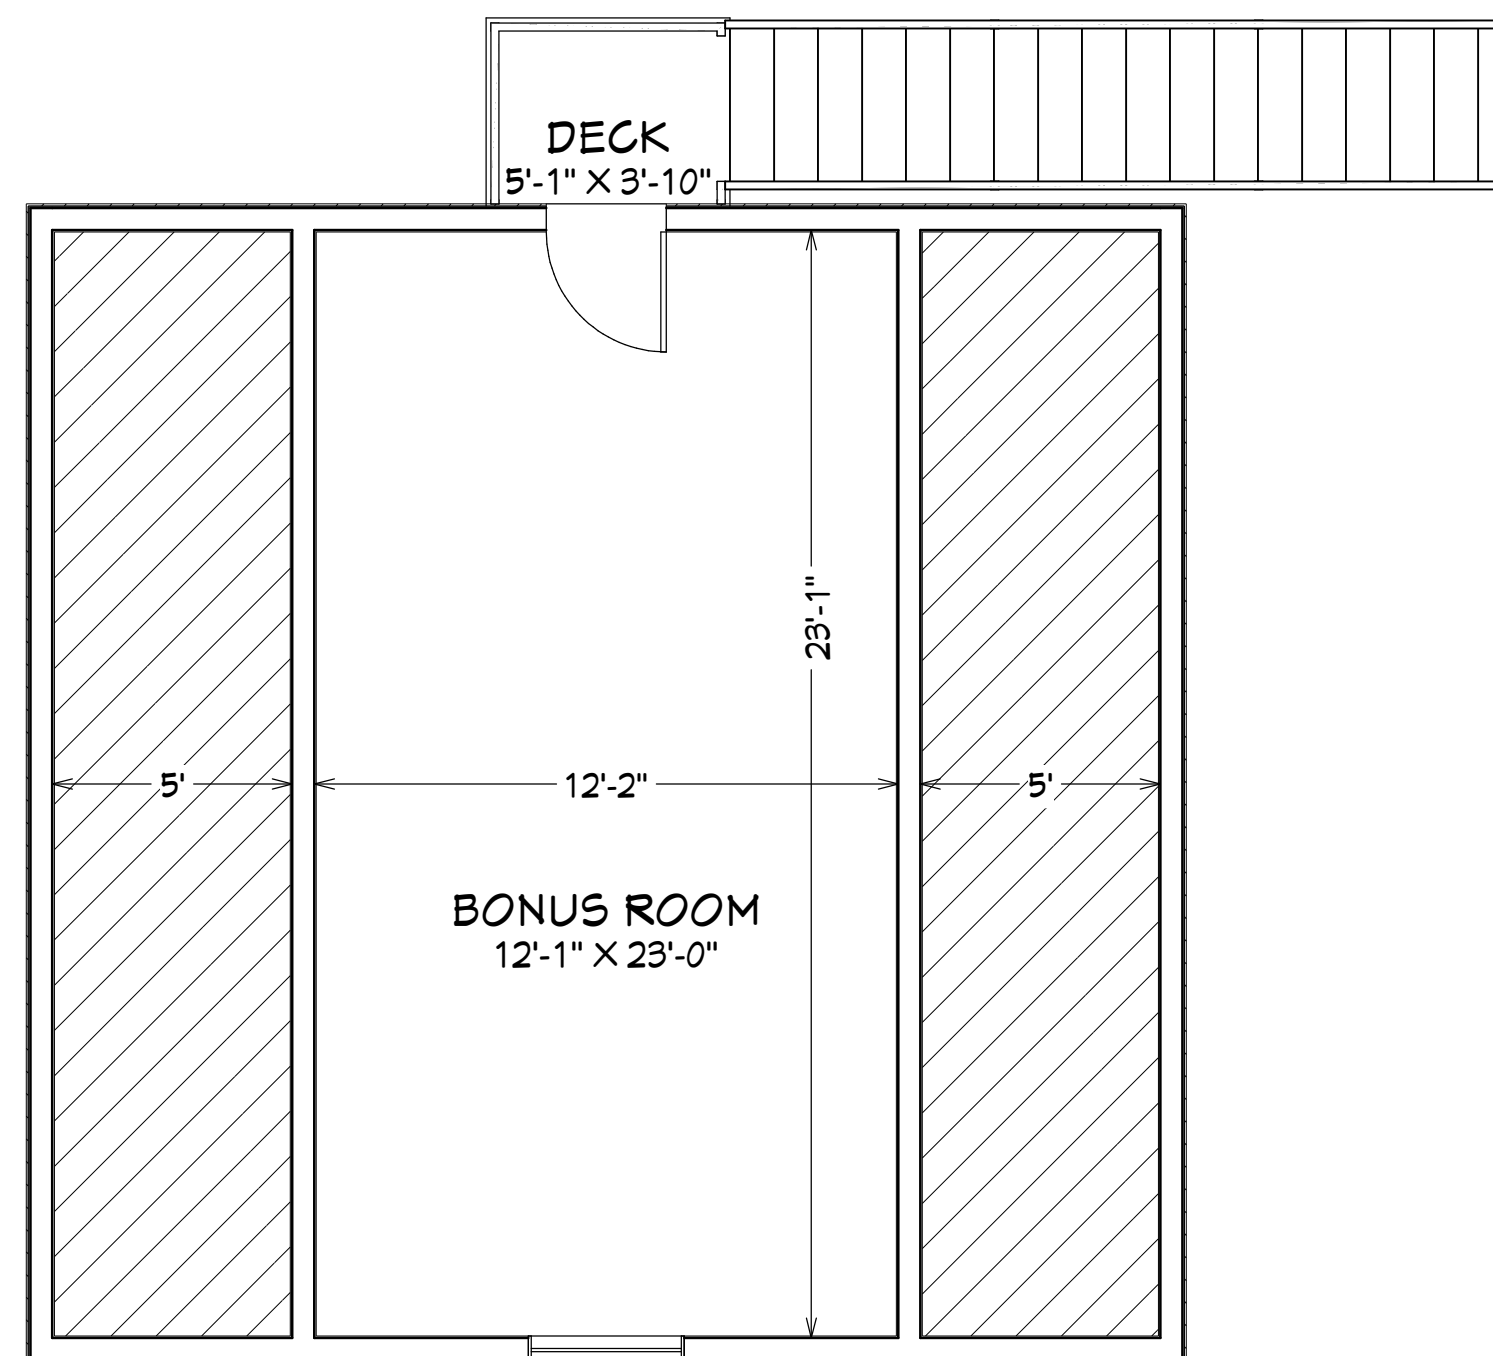

SECOND FLOOR

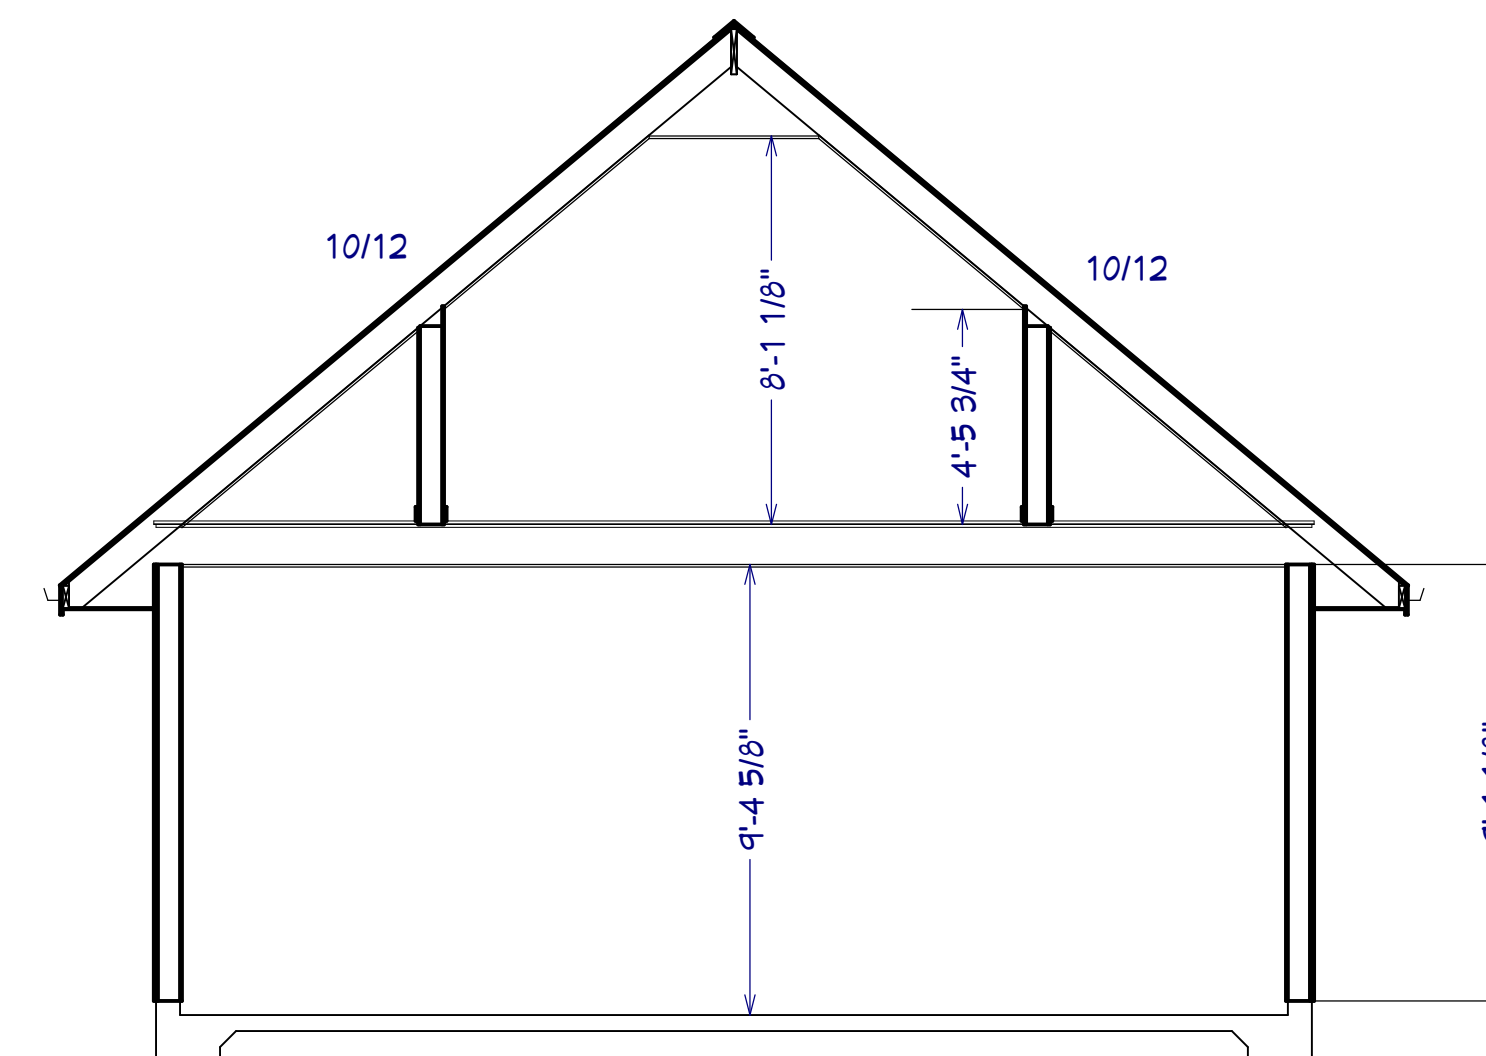

Cross Section 1

24' x 24' GARAGE WITH EXTERIOR STAIRWAY TO BONUS ROOM ABOVE

Drawn by:
SEK

Hill Construction LLC
15988 U.S. Highway 63
Hayward, Wisconsin 54843
715-694-6750

DRAWINGS PROVIDED BY:
HILL
CONSTRUCTION
Quality Custom Homes
Design ~ Build

DATE:

12/12/2019

Owner

SHEET:


P-2




FRONT ELEVATION



REAR ELEVATION

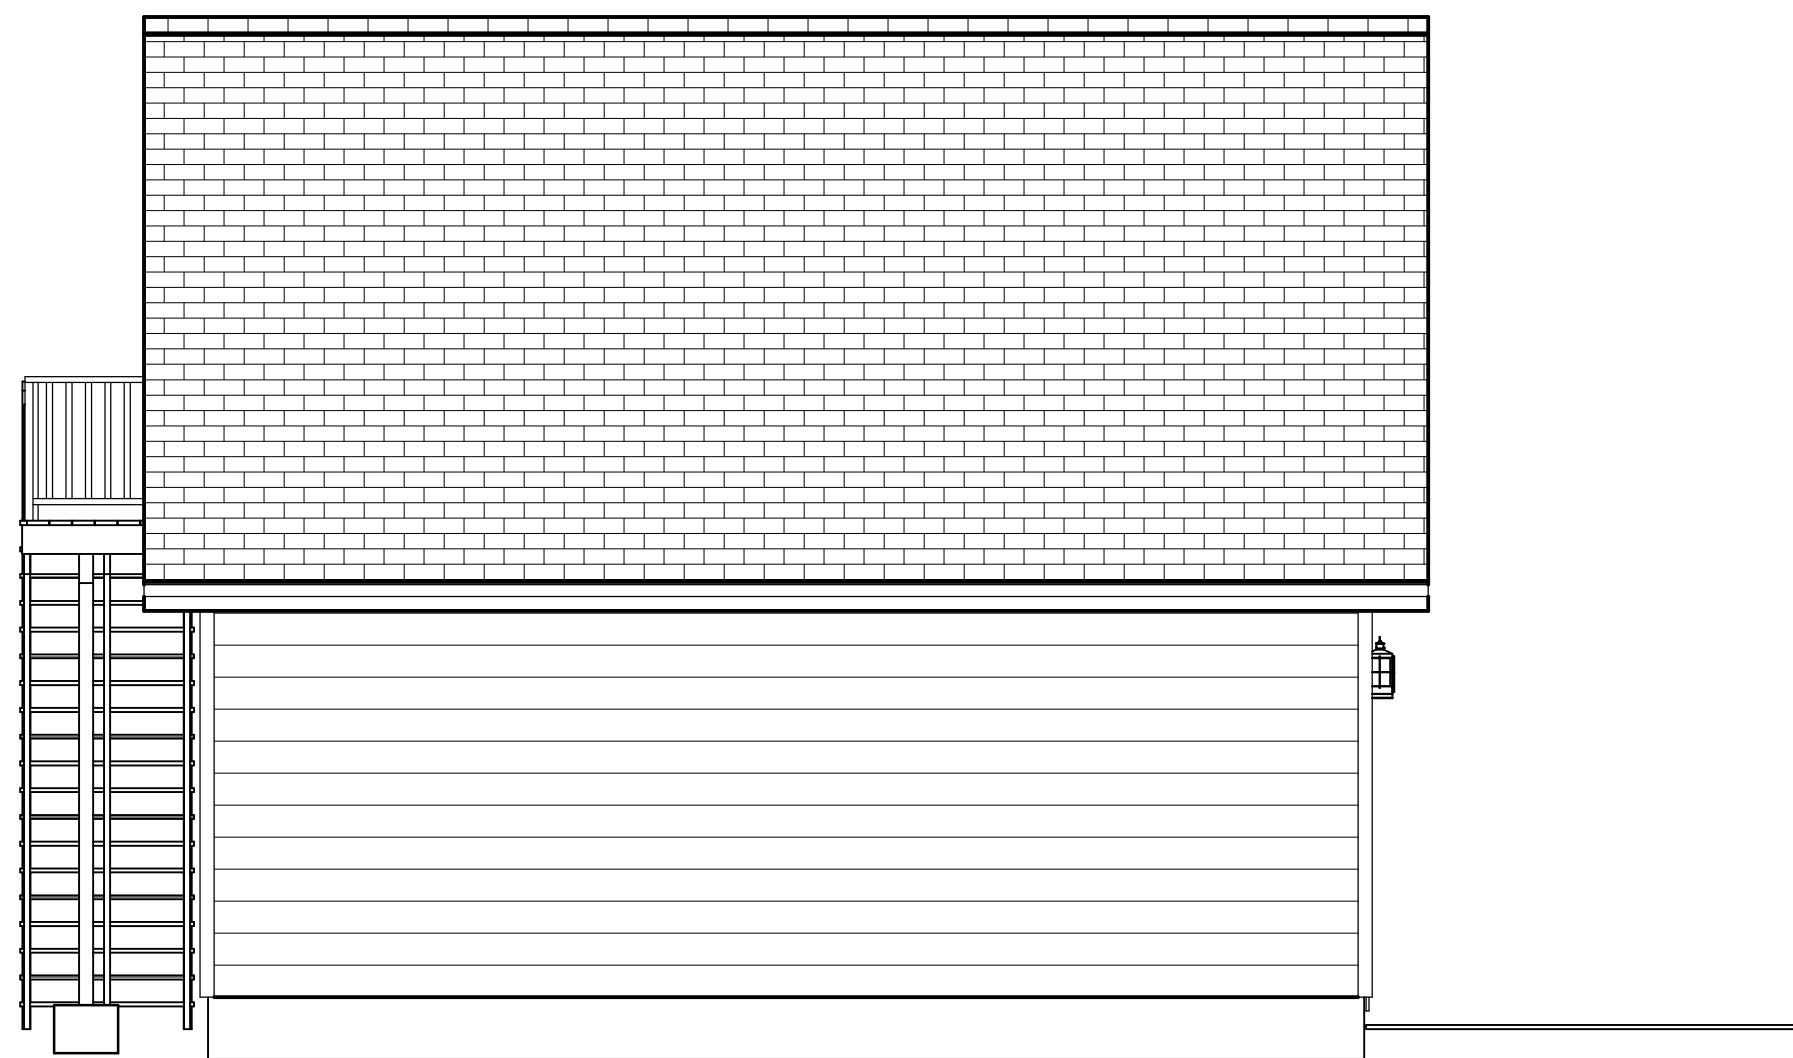

LEFT ELEVATION

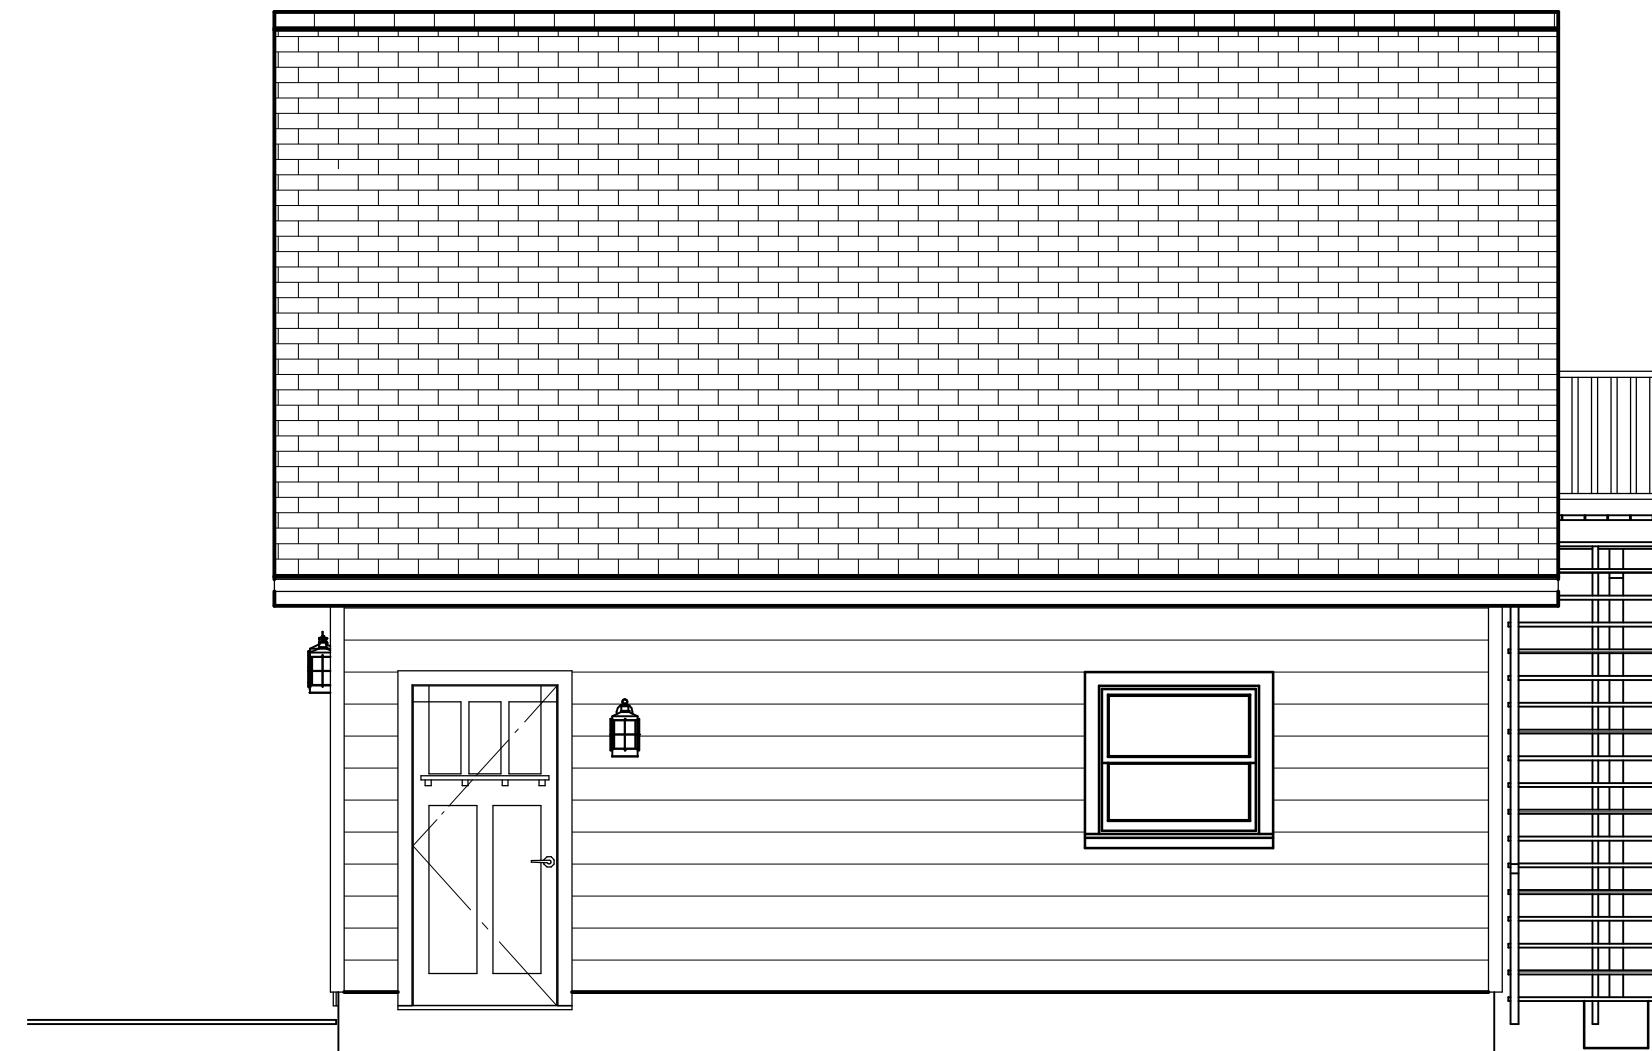


RIGHT ELEVATION



NOTICE:

EVERY EFFORT HAS BEEN MADE TO PRODUCE QUALITY PLANS. IF THESE PLANS ARE TO BE REFERENCED FOR THE PURPOSE OF BUILDING AN ACTUAL STRUCTURE, BUILDER ASSUMES FULL AND SOLE RESPONSIBILITY TO VERIFY ALL DIMENSIONS, ACQUIRE ALL NECESSARY ENGINEERING, COMPLY WITH ALL APPLICABLE LOCAL BUILDING CODES AND ORDINANCES AND TO MAKE ANY AND ALL NECESSARY MODIFICATIONS TO THE PLANS AS REQUIRED.

THESE DRAWINGS ARE THE PROPRIETARY WORK AND PROPERTY OF HILL CONSTRUCTION LLC, DEVELOPED FOR THE EXCLUSIVE USE OF HILL CONSTRUCTION. COPYING AND OR USE OF THESE DRAWINGS AND CONCEPTS CONTAINED HEREIN WITHOUT WRITTEN PERMISSION OF HILL CONSTRUCTION IS PROHIBITED. COPYRIGHT HILL CONSTRUCTION. ALL RIGHTS RESERVED.

 

Drawn by:
SEK

Hill Construction LLC
15988 U.S. Highway 63
Hayward, Wisconsin 54843
715-694-6750



DATE:

12/12/2019

Owner

SHEET:



24' x 24' GARAGE WITH EXTERIOR STAIRWAY TO BONUS ROOM ABOVE